


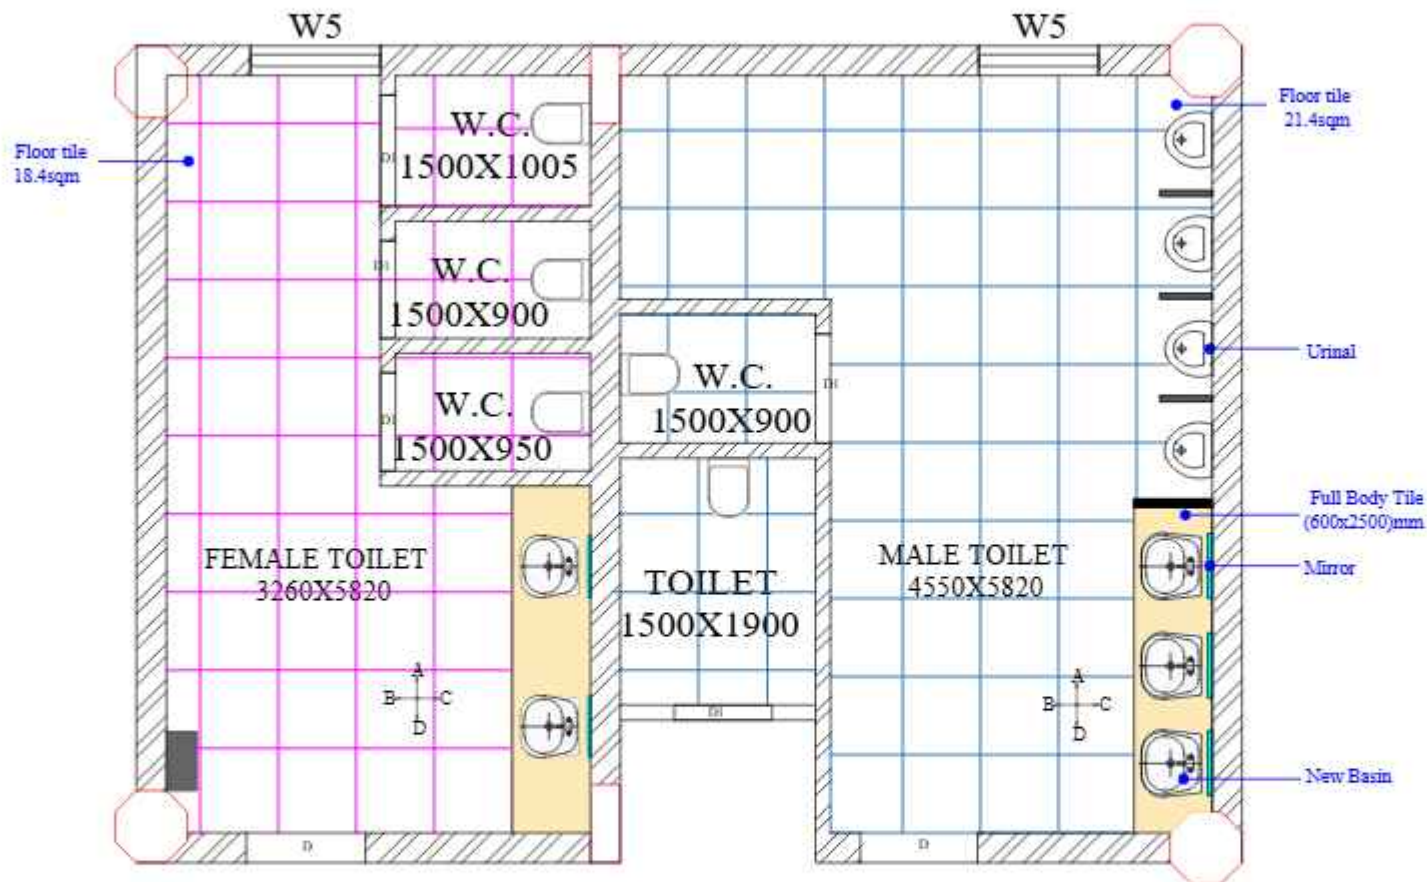

THIS DRAWING IS THE PROPERTY OF
SHALEEN CONSULTANTS AND IS
NOT TO BE COPIED OR USED
WITHOUT THEIR PRIOR PERMISSION.

NOTES :

- ALL DIMENSIONS SHALL BE CHECKED AND CORRELATED WITH THE ARCHITECTURAL DRAWING AND ANY AMBIGUITY SHALL BE IMMEDIATELY REPORTED TO THE ARCHITECT/CONSULTANT BEFORE COMMENCEMENT OF THE WORK.
- ALL DIMENSIONS ARE IN METERS UNLESS OTHERWISE SPECIFIED.

PROJECT:

HM LUCKNOW BG-1 FIRST FLOOR TOILET BLOCK-2nd

DRAWING TITLE:

EXISTING PLAN LAYOUT

	DRAWN BY	AVISH
	DATE	28-10-24
	SCALE	1:100
	DRG. NO.	ARCH/001


REV NO.	DATE	REMARKS

CONSULTANTS

SHALEEN CONSULTANTS

MR. RAHMAN MISHRA
MR. YATI KUMAR MISHRA

1st Floor, Subhas Chandra Bose Road, Sector-11, Indraprastha, Lucknow
110, Skyline Plaza-9, Shastri Nagar, Lucknow
E-Mail: info@shaleenconsultants.com
Contact No.: +91 9319100011 / +91 9319101100

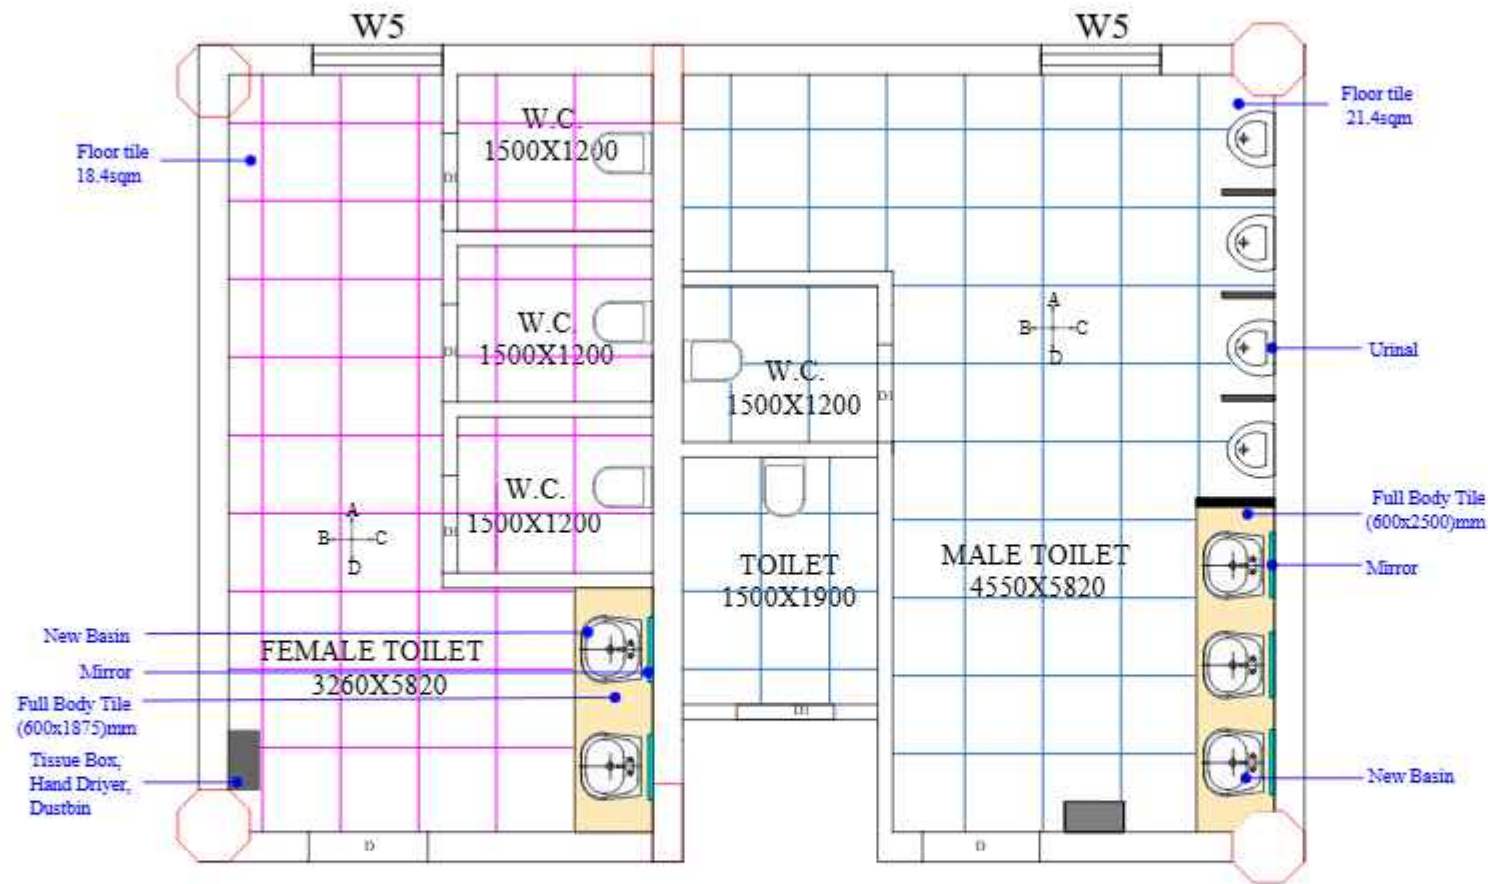

PROPOSED PLAN LAYOUT

THIS DRAWING IS THE PROPERTY OF
SHALEEN CONSULTANTS AND IS
NOT TO BE COPIED OR USED
WITHOUT THEIR PRIOR PERMISSION.

NOTES :
• ALL DIMENSIONS SHALL BE CHECKED AND
CORRELATED WITH THE ARCHITECTURAL DRAWING
AND ANY AMBIGUITY SHALL BE IMMEDIATELY
REPORTED TO THE SUPERVISOR OF THE ARCHITECT
CONSULTANT BEFORE COMMENCEMENT OF THE
WORK.
• ALL DIMENSIONS ARE IN MM UNLESS OTHERWISE
SPECIFIED.

PLANNED

PROJECT:

**HIMLUCKNOW BG-1 FIRST
FLOOR TOILETBLOCK-2nd**

DRAWING TITLE:

PROPOSED PLAN LAYOUT




DRAWN BY	AVTUSH
DATE	28-10-24
SCALE	1:100
DRG. NO.	ARCH/001

REV. NO.	DATE	REMARKS

CONSULTANTS

**SHALEEN
CONSULTANTS**
JAL. SHAMMUSSETTA
AR. YATI KUMAR BISWAS
Jal. Sham, Suburban Phase 1, Sector 11, Ashok, Lucknow
110, Skyline Phase 1, Suburban (Golf) Club, Lucknow
E-Mail: info@shaleenconsultants.com
Contact No.: +91 9319100011 / +91 9319101100

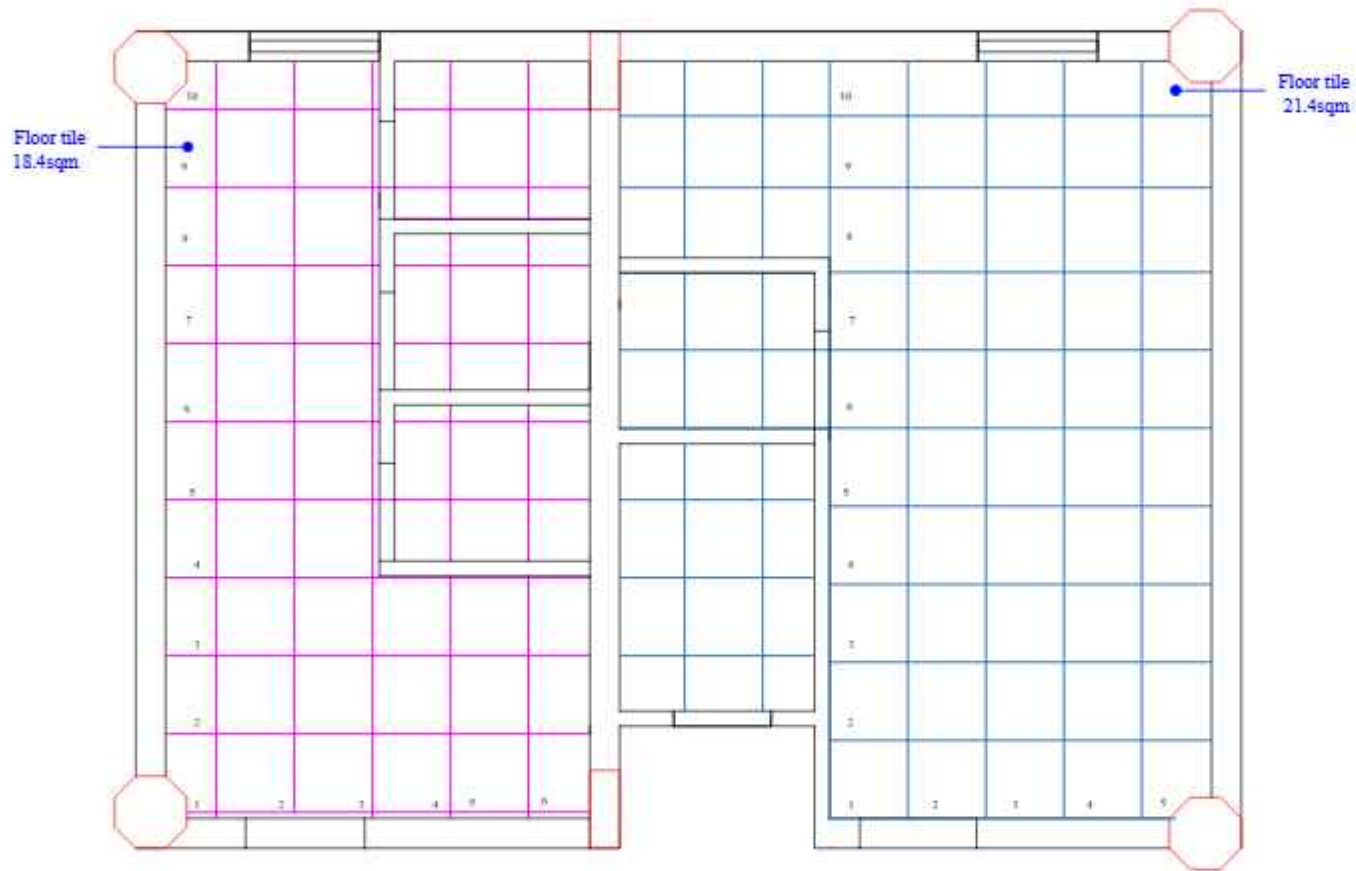

TILING LAYOUT

THIS DRAWING IS THE PROPERTY OF
SHALEEN CONSULTANTS AND IS
NOT TO BE COPIED OR USED
WITHOUT THEIR PRIOR PERMISSION.

NOTES :

- ALL DIMENSIONS SHALL BE CHECKED AND
CORRELATED WITH THE ARCHITECTURAL DRAWING.
AND ANY AMBIGUITY SHALL BE IMMEDIATELY
REPORTED TO THE SUPERVISOR OF THE ARCHITECT.
CONSULTANT BEFORE COMMENCEMENT OF THE
WORK.
- ALL DIMENSIONS ARE IN M UNLESS OTHERWISE
SPECIFIED.

CLASS:

PROJECT:

**IIMLUCKNOW BG2 FIRST
FLOOR_ TOILETBLOCK-2nd**

DRAWING TITLE:

TILING LAYOUT




DRAWN BY	AVTUSH
DATE	28-10-24
SCALE	1:100
DRG. NO.	ARCH001

REV NO.	DATE	REMARKS

CONSULTANTS

**SHALEEN
CONSULTANTS**
 DR. RAHMAN MEGHRA
 DR. YATI KUMAR MEGHRA
 1st Floor, Ambience Phase 3, Sector 41, Gurgaon, Haryana
 122, Skyline Phase 9, Shalimar Garden, Lucknow
 E-Mail: info@shaleenconsultants.com, info@shaleen.com
 Contact No. : +91 9100000111 / +91 91000012300

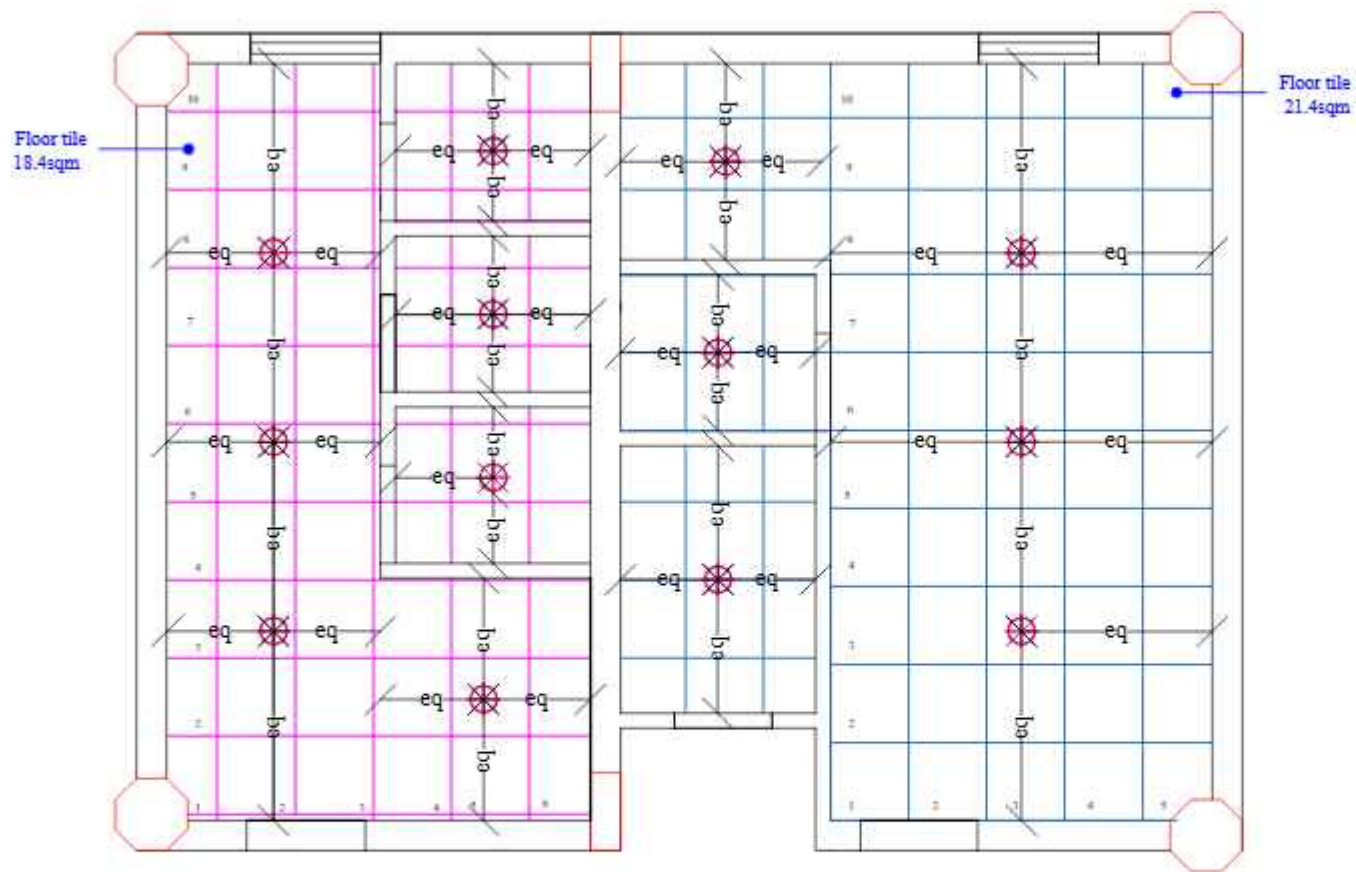

FALSE CEILING LAYOUT

THIS DRAWING IS THE PROPERTY OF
SHALEEN CONSULTANTS AND IS
NOT TO BE COPIED OR USED
WITHOUT THEIR PRIOR PERMISSION.

NOTES :

• ALL DIMENSIONS SHALL BE CHECKED AND
CORRELATED WITH THE ARCHITECTURAL DRAWING.
AND ANY AMBIGUITY SHALL BE IMMEDIATELY
REPORTED TO THE SUPERVISOR OF THE ARCHITECT.
CONSULTANT BEFORE COMMENCEMENT OF THE
WORK.

• ALL DIMENSIONS ARE IN M. UNLESS OTHERWISE
SPECIFIED.

CLASS:

PROJECT:

**IIMLUCKNOW_BG1_FIRST
FLOOR_TOILETBLOCK-2nd**

DRAWING TITLE:

FALSE CEILING LAYOUT



DRAWN BY	AVTUSH
DATE	26-10-24
SCALE	1:100
DRG. NO.	ARCH/001


REV NO.	DATE	REMARKS

CONSULTANTS




**SHALEEN
CONSULTANTS**
MR. RAHMAN MEGHRA
MR. YATI KUMAR MEGHRA


1st Floor, Subhasree Plaza-3, Sector-01, Argya, Lucknow
110, Skyline Plaza-9, Shalimar Garden, Lucknow
E-Mail: info@shaleenconsultants.com, info@scs.com
Contact No. : +91 9319200411 / +91 9319201208

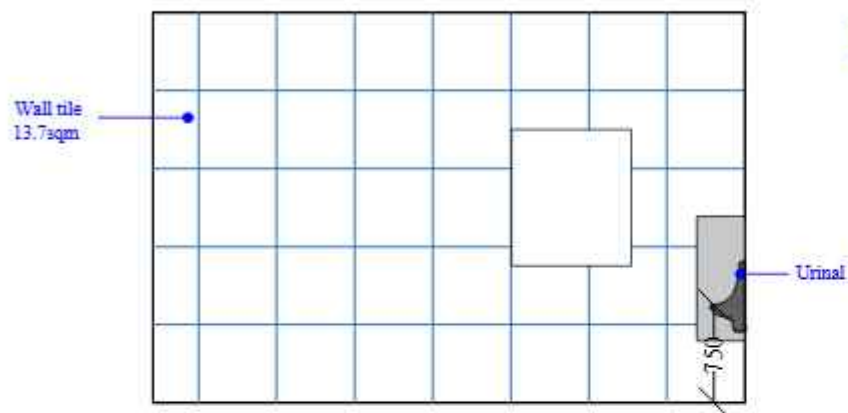


WALL-A(MALE)

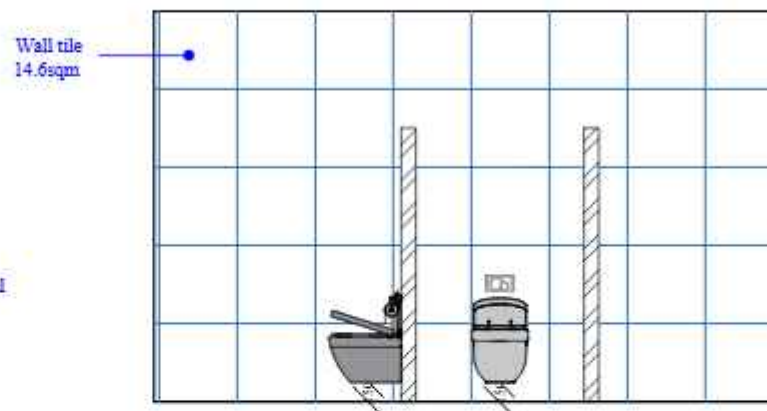

WALL-B(MALE)

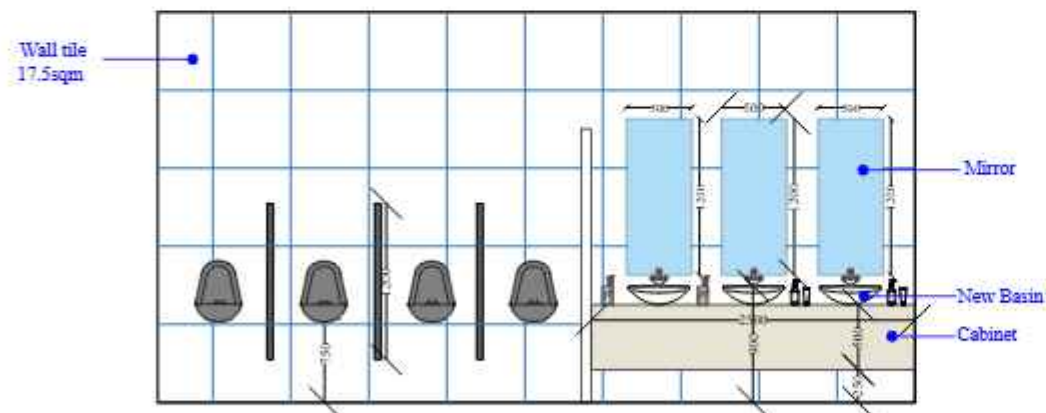

WALL-C(MALE)

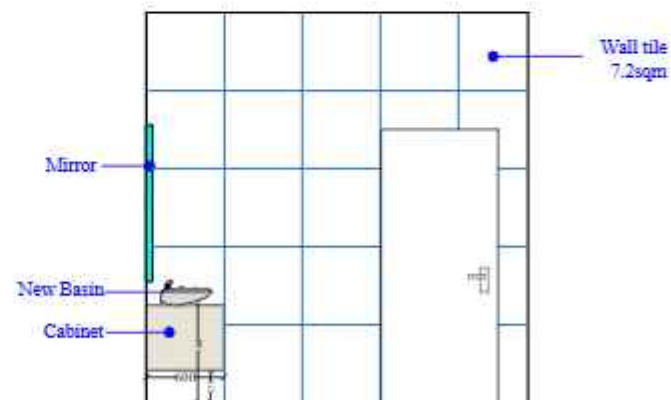

WALL-D(MALE)

THIS DRAWING IS THE PROPERTY OF
SHALEEN CONSULTANTS AND IS
NOT TO BE COPIED OR USED
WITHOUT THEIR PRIOR PERMISSION

NOTES:

ALL DIMENSIONS SHALL BE CHECKED AND CORRELATED WITH THE ARCHITECTURAL DRAWING, AND ANY AMBIGUITY SHALL BE IMMEDIATELY REPORTED TO THE SUPERVISOR OF THE ARCHITECT CONSULTANT BEFORE COMMENCEMENT OF THE WORK.

- ALL DONATIONS ARE TO BE USED FOR CHARITABLE PURPOSES.

100%

PROJECT

IIM LUCKNOW BG2 FIRST
FLOOR TOILETBLOCK-2nd

DRAWING TITLE

ELEVATION INTERIOR DRAWING



	DRAWN BY	AYUSH
	DATE	28-10-24
	SCALE	1:100
	DRG. NO.	ARCH001


REV. NO.	DATE	REMARKS

CONSULTANTS




SHALEEN CONSULTANTS
JR. PRAVAKH REGISRA
JR. VATHI KUMAR REGISRA


Jafar Ali, Subicaya Phase 4, Avenue H, Alagang, Cainta
 112, St. Agnes Phase 4, Shalimar (Coffy 2), Cainta
 E-Mail: jafar.ali@alagang.com.ph | jafar@alagang.com.ph
 Contact No.: (+63) 915 910044 | (+63) 915 912100

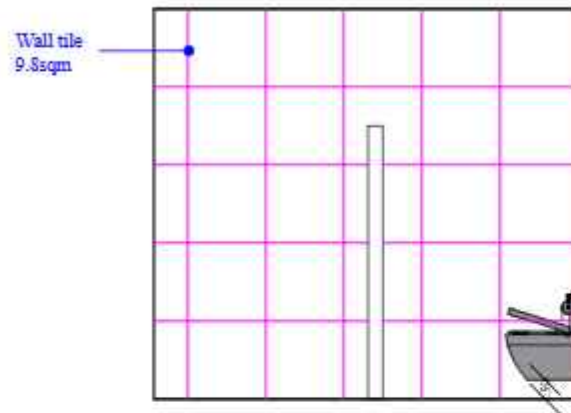


WALL-A(FEMALE)

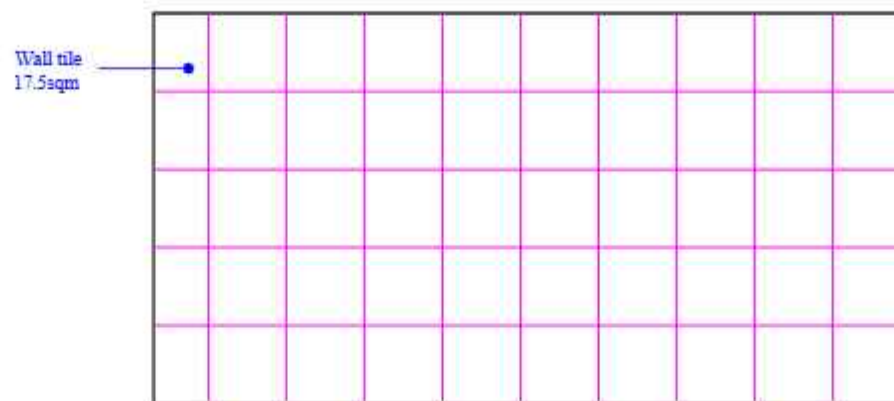

WALL-B(FEMALE)

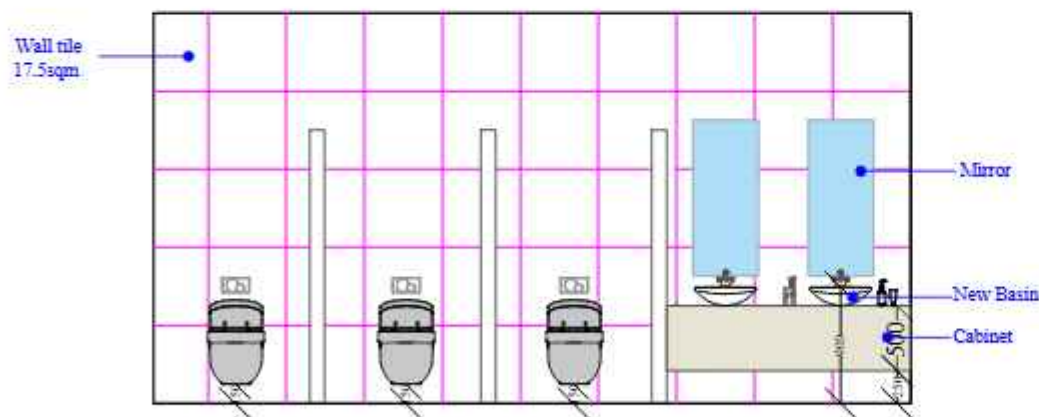

WALL-C(FEMALE)

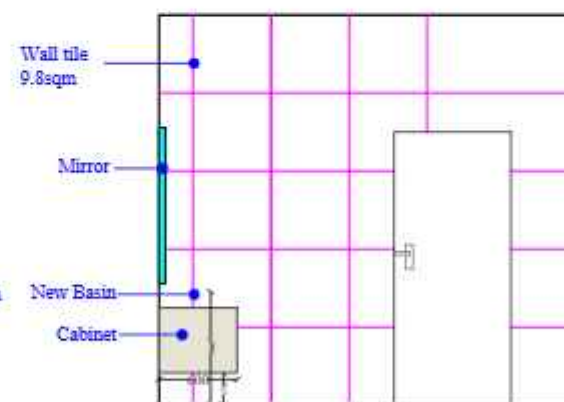

WALL-D(FEMALE)

THIS DRAWING IS THE PROPERTY OF
SHALEEN CONSULTANTS AND IS
NOT TO BE COPIED OR USED
WITHOUT THEIR PRIOR PERMISSION.

NOTES :

• ALL DIMENSIONS SHALL BE CHECKED AND
CORRELATED WITH THE ARCHITECTURAL DRAWING.
AND ANY AMBIGUITY SHALL BE IMMEDIATELY
REPORTED TO THE SUPERVISOR OF THE PROJECT.
CONSULTANT BEFORE COMMENCEMENT OF THE
WORK.

• ALL DIMENSIONS ARE IN METERS UNLESS OTHERWISE
SPECIFIED.

CLASS:

PROJECT:

**IIM LUCKNOW BG2 FIRST
FLOOR_TOILETBLOCK-2nd**

DRAWING TITLE:

ELEVATION INTERIOR DRAWING




DRAWN BY	AVTUSH
DATE	26-10-24
SCALE	1:100
DRG. NO.	ARCH001

REV NO.	DATE	REMARKS

CONSULTANTS


--	--

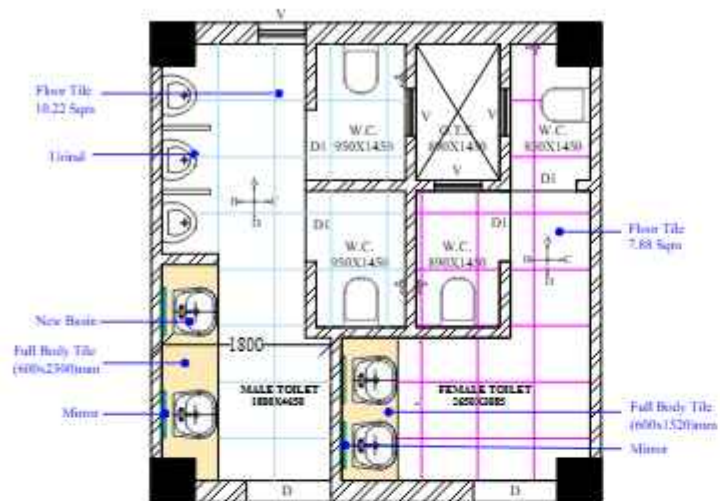


EXISTING PLAN LAYOUT



PROPOSED PLAN LAYOUT

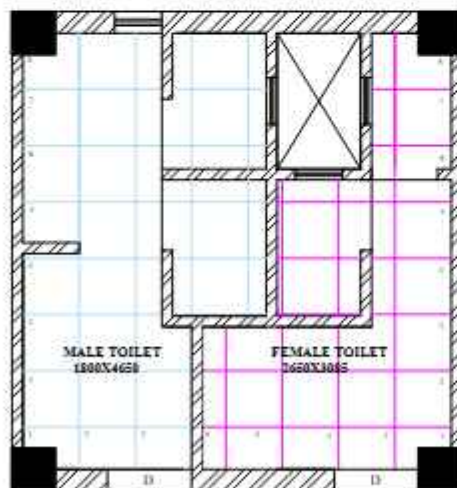

TILING LAYOUT

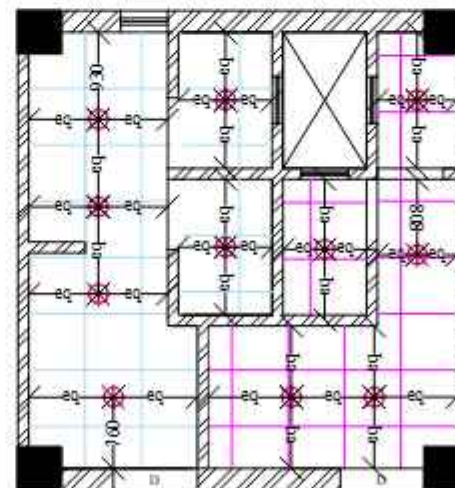

FALSE CEILING LAYOUT

THIS DRAWING IS THE PROPERTY OF
SHALEEN CONSULTANTS AND IS
NOT TO BE COPIED OR USED
WITHOUT THEIR PRIOR PERMISSION.

NOTES:

• ALL DIMENSIONS SHALL BE CHECKED AND
CORRELATED WITH THE ARCHITECTURAL DRAWING
AND ANY AMBIGUITY SHALL BE IMMEDIATELY
BOUGHT TO THE NOTICE OF THE ARCHITECT
CONSULTANT BEFORE COMMENCEMENT OF THE
WORK.

• ALL DIMENSIONS ARE TO BE TOLERANCE UNLESS
SPECIFIED.

Location:

PROJECT:

IBM LUCKNOW COMPUTER BUILDING
GROUND FLOOR TOILET BLOCK

DRAWING TITLE:

**GROUND FLOOR PLAN TILING
LAYOUT FALSE CEILING LAYOUT
DRAWING**




DRAWN BY	AJFET
DATE	26-10-24
SCALE	1:100
DRG NO.	ABC31001

REV. NO.	DATE	REMARKS

CONSULTANTS


SHALEEN CONSULTANTS
AR. PAVAN MEHRA
AR. YATI KUMAR MEHRA
Ind. Floor, Subhash Chandra Place 1, Sector 10, Mayapuri, Lucknow
110 021, Mayapuri Phase 1, Subhash Chandra Place, Lucknow
E-Mail: info@shaleenconsultants.com
Contact No.: +91 9617020001 / +91 9617020002

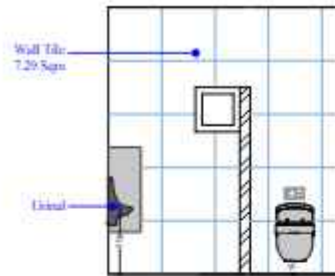


WALL A (MALE)




WALL D (MALE)

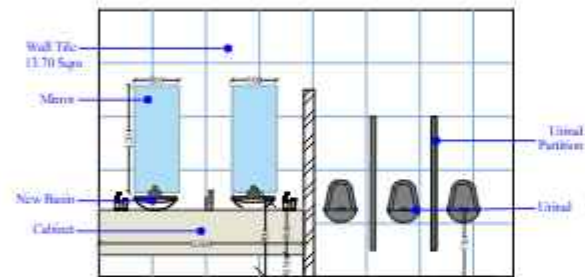


WALL B (MALE)

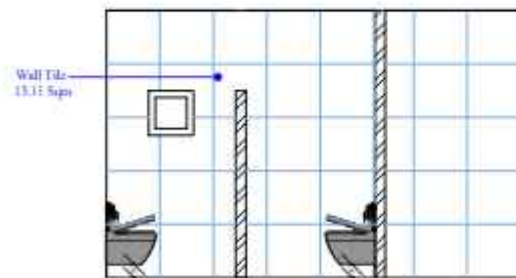


WALL C (MALE)

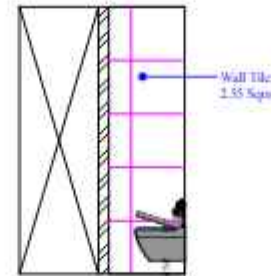


WALL A (FEMALE)

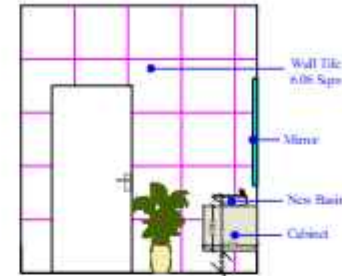

WALL D (FEMALE)

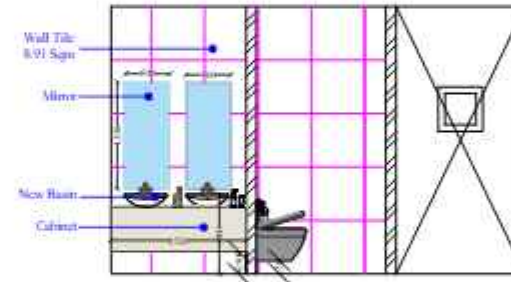

WALL B (FEMALE)

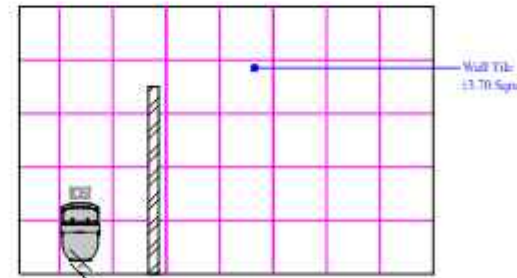

WALL C (FEMALE)

THIS DRAWING IS THE PROPERTY OF
SHALEEN CONSULTANTS AND IS
NOT TO BE COPIED OR USED
WITHOUT THEIR PRIOR PERMISSION.

NOTES:

• ALL DIMENSIONS SHALL BE CHECKED AND
CORRELATED WITH THE ARCHITECTURAL DRAWINGS
AND ANY AMBIGUITY SHALL BE IMMEDIATELY
BOUGHT TO THE NOTICE OF THE ARCHITECT/
CONSULTANT BEFORE COMMENCEMENT OF THE
WORK.

• ALL DIMENSIONS ARE TO BE EXTERIOR UNLESS
SPECIFIED.

Author:

PROJECT:

IM/LUCKNOW COMPUTER BUILDING
GROUND FLOOR, TOILET BLOCK

DRAWING TITLE:

ELEVATION INTERIOR DRAWING



DRAWN BY	AJFET
DATE	26-10-24
SCALE	1:100
DRG NO.	ABC31001


REV. NO.	DATE	REMARKS

CONSULTANTS


SHALEEN CONSULTANTS
AR. PAVAN MEHRA
AR. YATI KUMAR MEHRA
Ind. Floor, Subhas Chandra Bose Road, Sector 10, Mayapuri, Lucknow
U.P. 226006
E-Mail: info@shaleenconsultants.com
Contact No.: +91 9617020481 / +91 9617020482




EXISTING PLAN LAYOUT

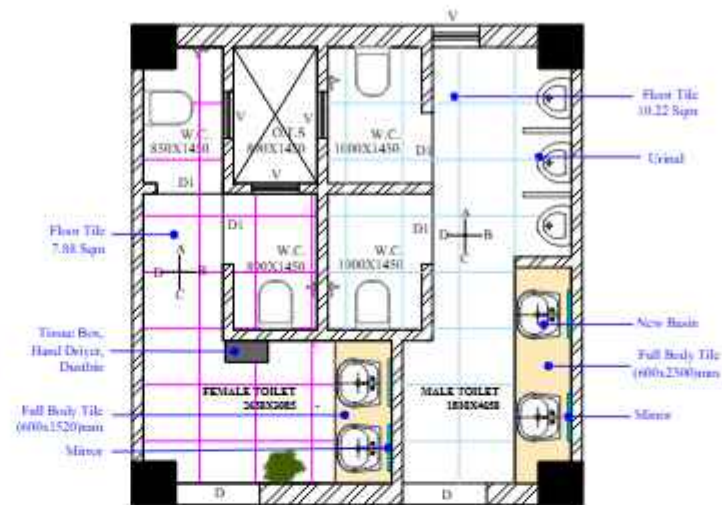

PROPOSED PLAN LAYOUT

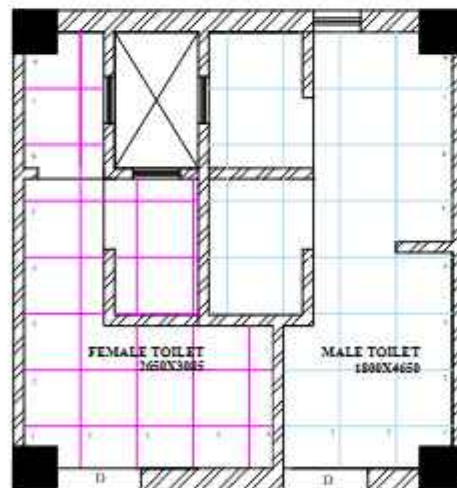

TILING LAYOUT

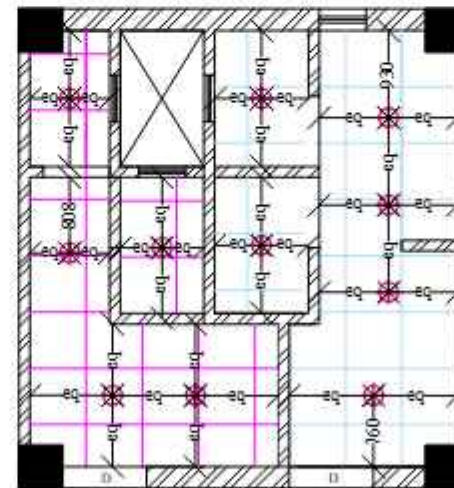

FALSE CEILING LAYOUT

THIS DRAWING IS THE PROPERTY OF
SHALEEN CONSULTANTS AND IS
NOT TO BE COPIED OR USED
WITHOUT THEIR PRIOR PERMISSION.

NOTES:

• ALL DIMENSIONS SHALL BE CHECKED AND
CORRELATED WITH THE ARCHITECTURAL DRAWING
AND ANY AMBIGUITY SHALL BE IMMEDIATELY
BOUGHT TO THE NOTICE OF THE ARCHITECT
CONSULTANT BEFORE COMMENCEMENT OF THE
WORK.

• ALL DIMENSIONS ARE IN METERS UNLESS
SPECIFIED.

Location:

PROJECT:

IBM LUCKNOW, COMPUTER BUILDING,
FIRST FLOOR, TOILET BLOCK

DRAWING TITLE:

**FIRST FLOOR PLAN TILING
LAYOUT FALSE CEILING LAYOUT
DRAWING**




DRAWN BY	AFJET
DATE	26-10-24
SCALE	1:100
DRG. NO.	ABC31001

REV. NO.	DATE	REMARKS


CONSULTANTS

SHALEEN CONSULTANTS
AR. PAVAN MEHRA
AR. YATI KUMAR MEHRA
102, Skyline Plaza-1, Sector-18, Mayapuri, New Delhi-110028
E-Mail: info@shaleenconsultants.com
Contact No.: +91 9617020001 / +91 9617020002

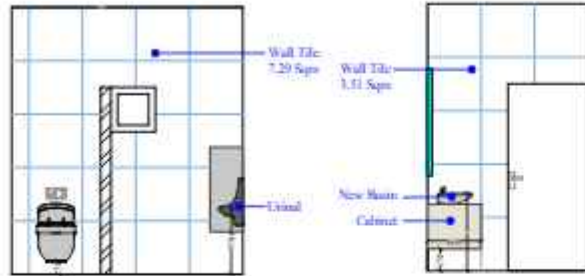


WALL A (MALE)


WALL D (MALE)

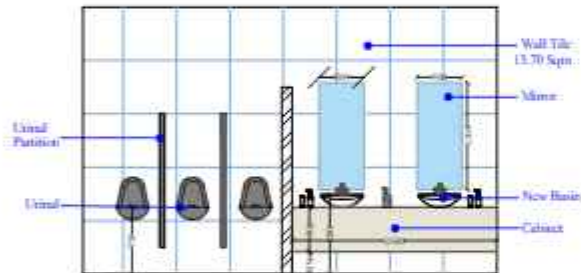

WALL B (MALE)

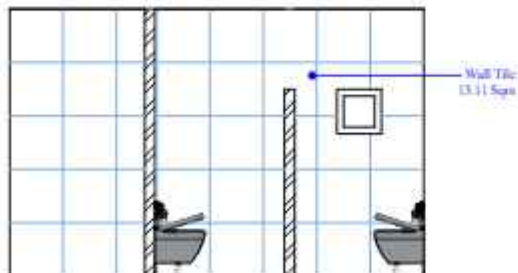


WALL C (MALE)

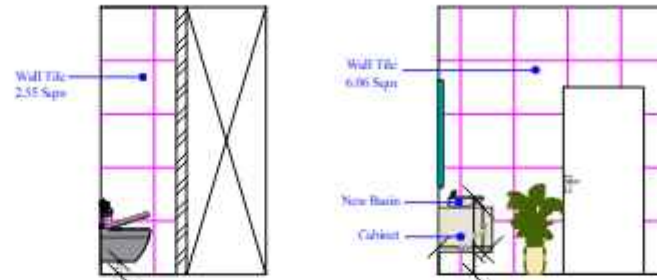


WALL A (FEMALE)

WALL D (FEMALE)

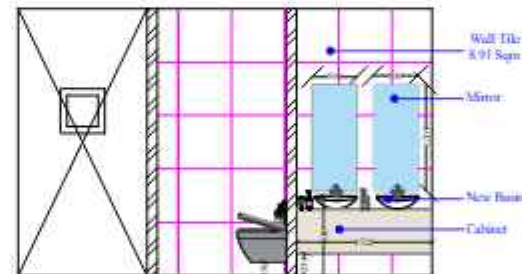

WALL B (FEMALE)

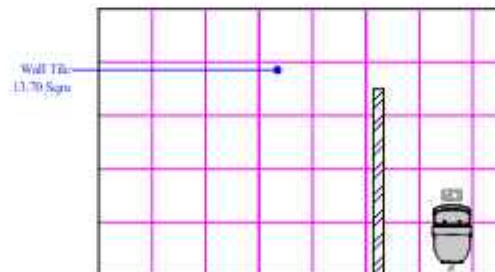

WALL C (FEMALE)

THIS DRAWING IS THE PROPERTY OF
SHALEEN CONSULTANTS AND IS
NOT TO BE COPIED OR USED
WITHOUT THEIR PRIOR PERMISSION.

NOTES:

• ALL DIMENSIONS SHALL BE CHECKED AND
CORRELATED WITH THE ARCHITECTURAL DRAWING
AND ANY AMBIGUITY SHALL BE IMMEDIATELY
BOUGHT TO THE NOTICE OF THE ARCHITECT
CONSULTANT BEFORE COMMENCEMENT OF THE
WORK.

• ALL DIMENSIONS ARE TO BE UNLESS OTHERWISE
SPECIFIED.

Location:

PROJECT:

IM LUCKNOW, COMPUTER BUILDING,
FIRST FLOOR, TOILET BLOCK

DRAWING TITLE:


ELEVATION INTERIOR DRAWING




DRAWN BY	AJFET
DATE	26-10-24
SCALE	1:100
DRG NO.	ABC31001

REV. NO.	DATE	REMARKS


CONSULTANTS

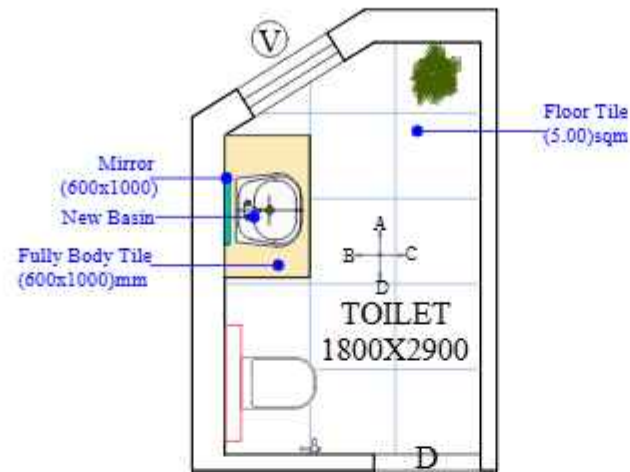

**FIRST FLOOR
C.A.O OFFICE TOILET**

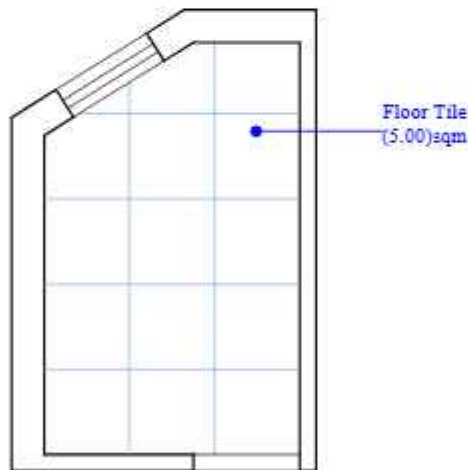

TILING PLAN

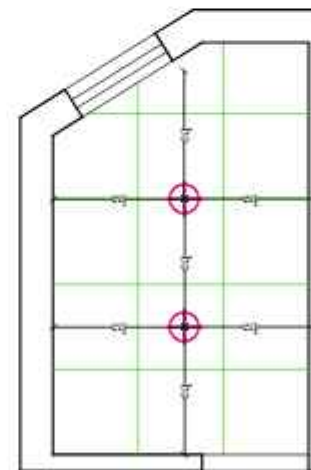

FALSE CEILING PLAN

THIS DRAWING IS THE PROPERTY OF
SHALEEN CONSULTANTS AND IS
NOT TO BE COPIED OR USED
WITHOUT THEIR PRIOR PERMISSION.

NOTES :

- ALL DIMENSIONS SHALL BE CHECKED AND CORRELATED WITH THE ARCHITECTURAL DRAWING AND ANY AMBIGUITY SHALL BE IMMEDIATELY REPORTED TO THE NOTICE OF THE ARCHITECT / CONSULTANT BEFORE COMMENCEMENT OF THE WORK.
- ALL DIMENSIONS ARE IN MM UNLESS OTHERWISE SPECIFIED

CL-0007

PROJECT :

**IIM LUCKNOW SAMADHAN
BUILDING CAO OFFICE
TOILETBLOCK**

DRAWING TITLE :

**FIRST FLOOR PLAN, TILING,
FALSE CEILING LAYOUT PLAN**




DRAWN BY	SUDHANSHU
DATE	29-10-2024
SCALE	1:100
DRG. NO.	ARC/1001


REV. NO.	DATE	REMARKS

CONSULTANTS


SHALEEN CONSULTANTS
 AR. RAHMAN WAGHARA
 AR. YATI KUMAR MISHRA
 2nd Floor, Ashoka's Plaza-1, Sector-01, Mayapuri, Lucknow
 222, Skyline Plaza -1, Shastri Ghat City -1, Lucknow
 E-Mail : info@shaleenconsultants@gmail.com
 Contact No : 981 9177920880 / 981 8886032308

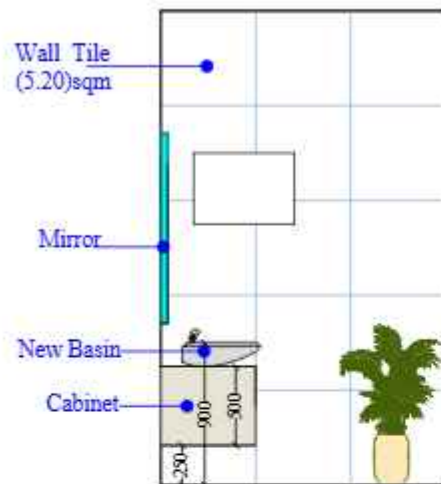


WALL-A

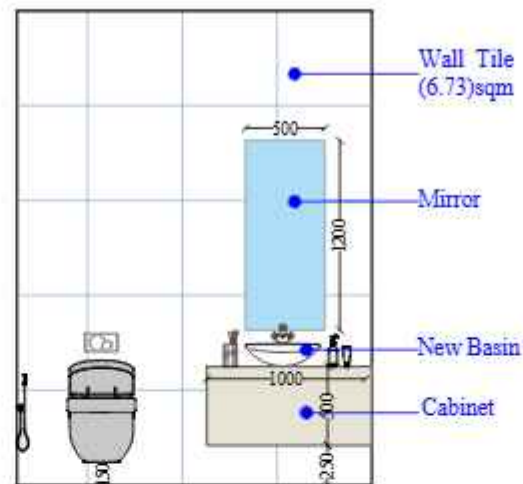

WALL-B

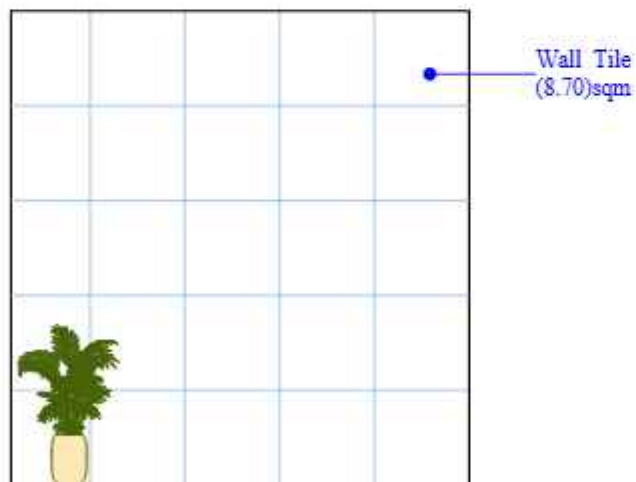

WALL-C

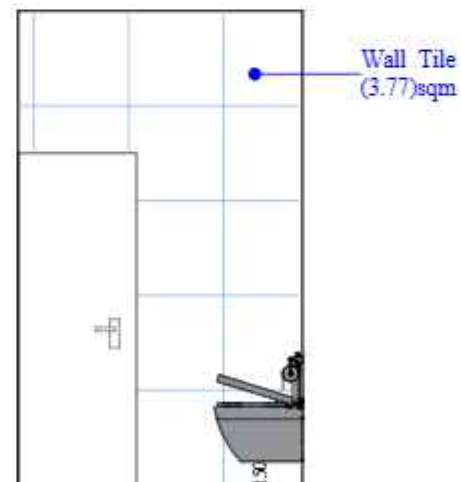

WALL-D

THIS DRAWING IS THE PROPERTY OF
SHALEEN CONSULTANTS AND IS
NOT TO BE COPIED OR USED
WITHOUT THEIR PRIOR PERMISSION.

NOTES :

- ALL DIMENSIONS SHALL BE CHECKED AND CORRELATED WITH THE ARCHITECTURAL DRAWING AND ANY AMBIGUITY SHALL BE IMMEDIATELY BROUGHT TO THE NOTICE OF THE ARCHITECT / CONSULTANT BEFORE COMMENCEMENT OF THE WORK.
- ALL DIMENSIONS ARE IN MM UNLESS OTHERWISE SPECIFIED

11.0007

PROJECT :

**IIM_LUCKNOW_SAMADHAN
BUILDING_CAO OFFICE_
TOILETBLOCK**

DRAWING TITLE :

**ELEVATION_INTERIOR
DRAWING**




DRAWN BY	SUDHANSHU
DATE	29-10-2024
SCALE	1:100
DRG. NO.	ARC11001


REV. NO.	DATE	REMARKS

CONSULTANTS


SHALEEN CONSULTANTS
 AR. RAHMAN WAGHARA
 AR. YATI KUMAR MISHRA
 2nd Floor, Ashoka Plaza-1, Sector-01, Mayapuri, Lucknow
 112, Skyline Plaza -1, Mayapuri, Lucknow
 E-Mail : info@shaleenconsultants@gmail.com
 Contact No : 91 9177920880 / 91 8886032308

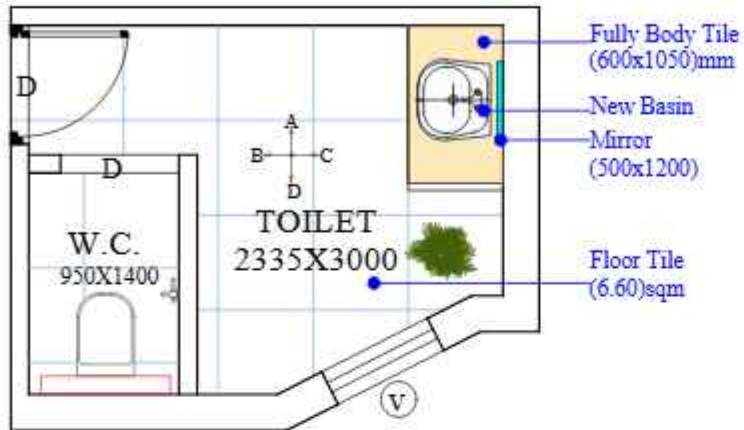

**FIRST FLOOR
AUDITOR ROOM
TOILET**

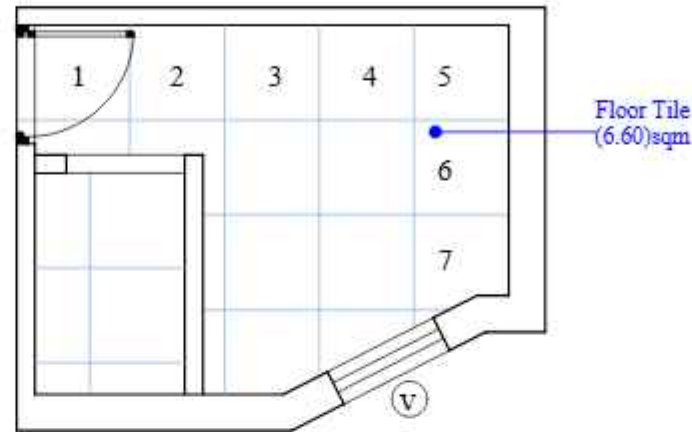

TILING PLAN

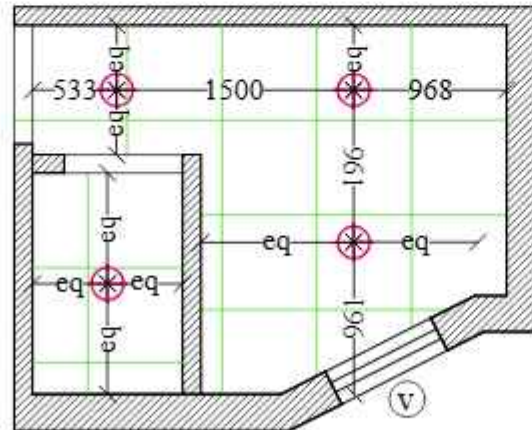

FALSE CEILING PLAN

THIS DRAWING IS THE PROPERTY OF
SHALEEN CONSULTANTS AND IS
NOT TO BE COPIED OR USED
WITHOUT THEIR PRIOR PERMISSION.

NOTES :

- ALL DIMENSIONS SHALL BE CHECKED AND CORRELATED WITH THE ARCHITECTURAL DRAWING AND ANY AMBIGUITY SHALL BE IMMEDIATELY SUBMITTED TO THE NOTICE OF THE ARCHITECT / CONSULTANT BEFORE COMMENCEMENT OF THE WORK.
- ALL DIMENSIONS ARE IN MM UNLESS OTHERWISE SPECIFIED

CLIENT

PROJECT :

IIM LUCKNOW, SAMADHAN
BUILDING, AUDITOR ROOM,
TOILET BLOCK

DRAWING TITLE :

FIRST FLOOR
TOILET BLOCK LAYOUT PLAN







DRAWN BY	SUDHANSHU
DATE	29-10-2024
SCALE	1:100
DRG. NO.	ARC/1001

REV. NO.	DATE	REMARKS

CONSULTANTS

SHALEEN CONSULTANTS
 AR. RAHMAN MISHRA
 AR. YATI KUMAR MISHRA
 2nd Floor, Ashoka Plaza-1, Sector-11, Mayapuri, New Delhi-110028
 112, Skyline Plaza - 1, Shastri Park, New Delhi-110028
 E-Mail : info@shaleenconsultants@gmail.com
 Contact No : 011-4377920000 / 981008032308

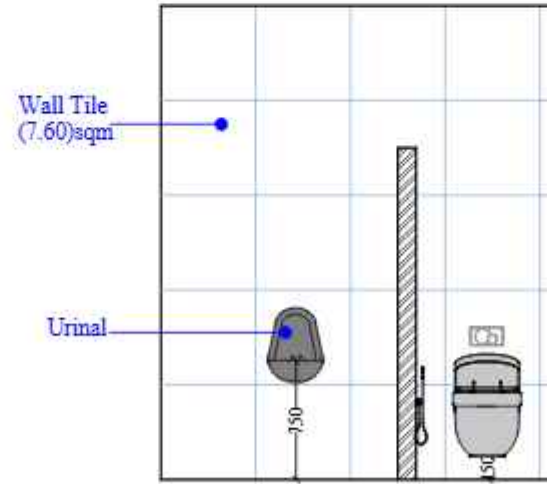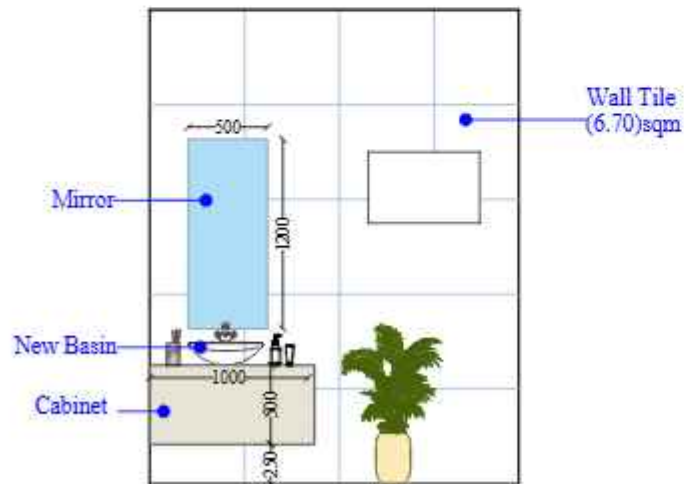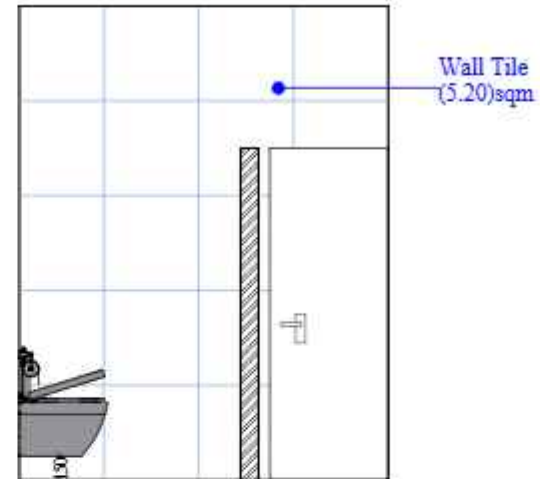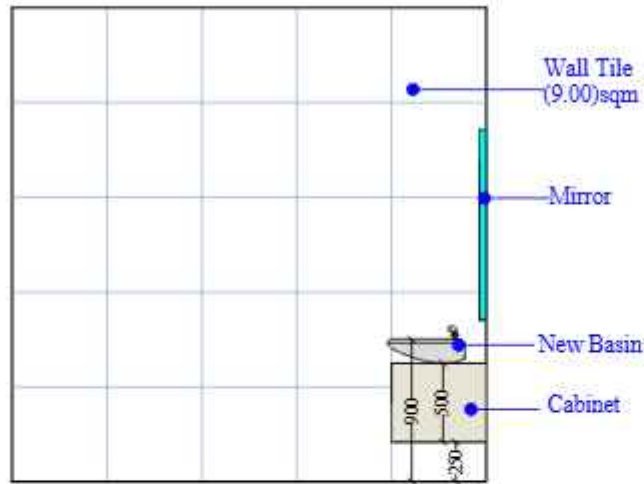

THIS DRAWING IS THE PROPERTY OF
SHALEEN CONSULTANTS AND IS
NOT TO BE COPIED OR USED
WITHOUT THEIR PRIOR PERMISSION.

NOTES :

- ALL DIMENSIONS SHALL BE CHECKED AND CORRELATED WITH THE ARCHITECTURAL DRAWING AND ANY AMBIGUITY SHALL BE IMMEDIATELY BRUGHT TO THE NOTICE OF THE ARCHITECT / CONSULTANT BEFORE COMMENCEMENT OF THE WORK.
- ALL DIMENSIONS ARE IN MM UNLESS OTHERWISE SPECIFIED

CL-0007

PROJECT :

IBM LUCKNOW SAMADHAN
BUILDING AUDITOR ROOM_
TOILETBLOCK

DRAWING TITLE :

**ELEVATION_INTERIOR
DRAWING**




DRAWN BY	SUDHANSHU
DATE	29-10-2024
SCALE	1:100
DRG. NO.	ARC11001


REV. NO.	DATE	REMARKS

CONSULTANTS


SHALEEN CONSULTANTS
AR. RAHMAN BISHRA
AR. YATI KUMAR BISHRA
D-10, Sector-10, Noida-201301, Uttar Pradesh
T: 011-26101010 / 26101011 / 26101012 / 26101013
E-Mail: info@shaleenconsultants.com
Contact No: +91 9117920880 / +91 8860032308

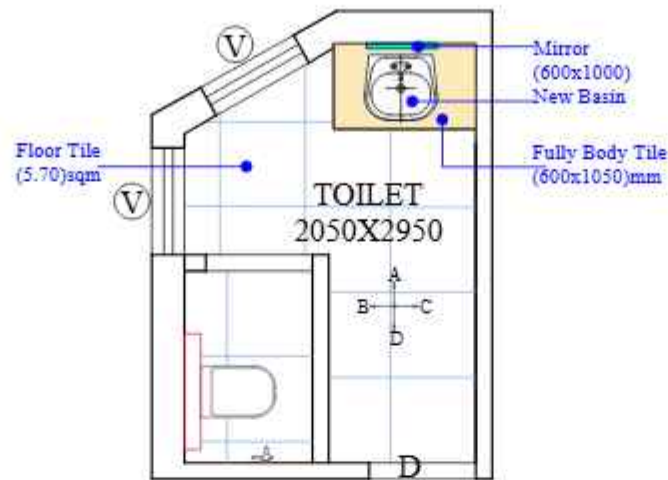

**FIRST FLOOR
BOARD MEETING TOILET**

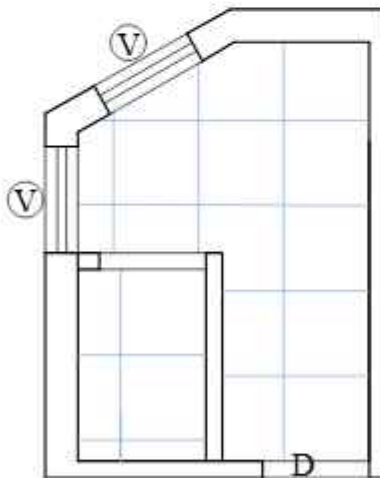

TILING PLAN

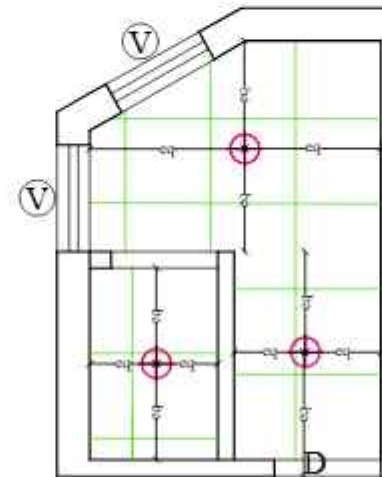

FALSE CEILING PLAN

THIS DRAWING IS THE PROPERTY OF
SHALEEN CONSULTANTS AND IS
NOT TO BE COPIED OR USED
WITHOUT THEIR PRIOR PERMISSION.

NOTES :

- ALL DIMENSIONS SHALL BE CHECKED AND CORRELATED WITH THE ARCHITECTURAL DRAWING AND ANY AMBIGUITY SHALL BE IMMEDIATELY BROUGHT TO THE NOTICE OF THE ARCHITECT / CONSULTANT BEFORE COMMENCEMENT OF THE WORK.
- ALL DIMENSIONS ARE IN MM UNLESS OTHERWISE SPECIFIED

CL-0007

PROJECT :

**IIM LUCKNOW SAMADHAN
BUILDING BOARD MEETING
TOILETBLOCK**

DRAWING TITLE :


**FIRST FLOOR PLAN, TILING,
FALSE CEILING LAYOUT PLAN**




DRAWN BY	SUDHANSHU
DATE	29-10-2024
SCALE	1:100
DRG. NO.	ARC/1001

REV. NO.	DATE	REMARKS


CONSULTANTS

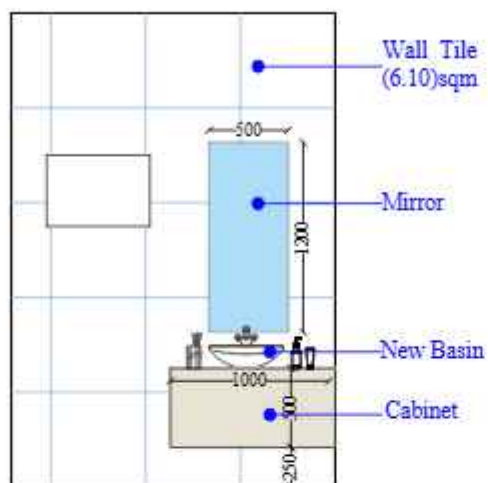


WALL-A

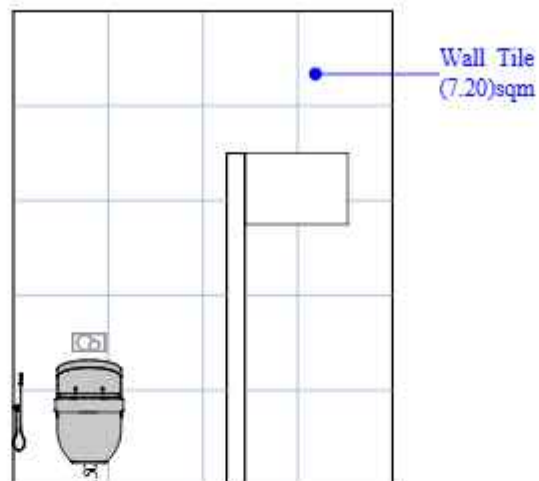

WALL-B

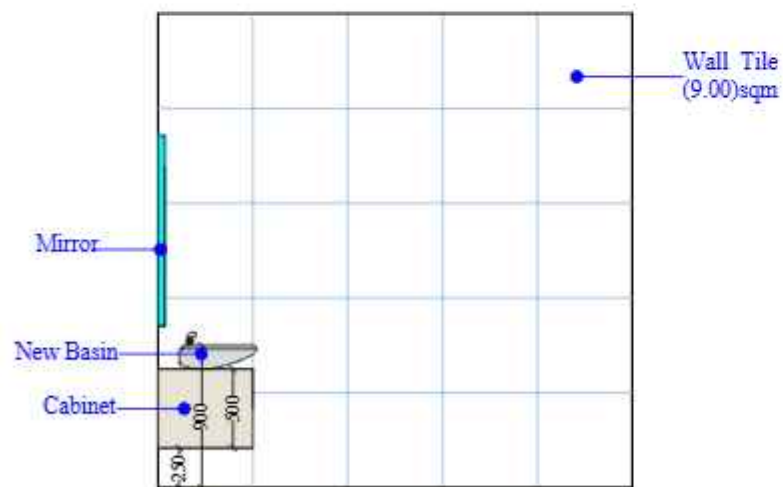

WALL-C

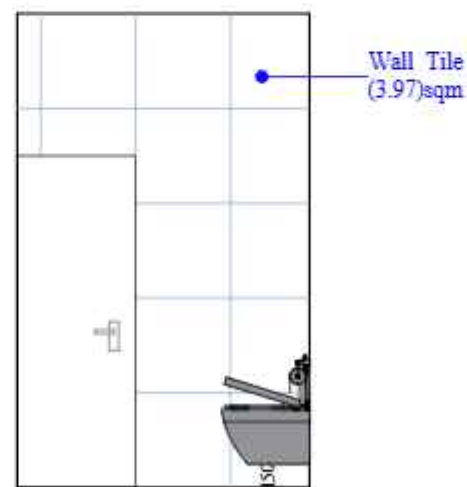

WALL-D

THIS DRAWING IS THE PROPERTY OF
SHALEEN CONSULTANTS AND IS
NOT TO BE COPIED OR USED
WITHOUT THEIR PRIOR PERMISSION.

NOTES :

• ALL DIMENSIONS SHALL BE CHECKED AND
CORRELATED WITH THE ARCHITECTURAL DRAWING
AND ANY AMBIGUITY SHALL BE IMMEDIATELY
SUBMITTED TO THE NOTICE OF THE ARCHITECT /
CONSULTANT BEFORE COMMENCEMENT OF THE
WORK.

• ALL DIMENSIONS ARE IN MM UNLESS OTHERWISE
SPECIFIED

CL-0007

PROJECT :

**IIM_LUCKNOW_SAMADHAN
BUILDING_BOARD MEETING_
TOILETBLOCK**

DRAWING TITLE :

**ELEVATION_INTERIOR
DRAWING**



DRAWN BY	SUDHANSHU
DATE	29-10-2024
SCALE	1:100
DRG. NO.	ARC/1001

REV. NO.	DATE	REMARKS

CONSULTANTS




**SHALEEN
CONSULTANTS**

MR. RAHMAN WAGHARA

MR. YATI KUMAR BEGURA

Third Floor, Ashoka's Plaza-1, Sector-01E, Mayapuri, Lucknow
112, Skyline Plaza -1, Shastri Gali City -1, Lucknow
E-Mail : info@shaleenconsultants@gmail.com
Contact No : 101 9177920000 / 901 8080032308

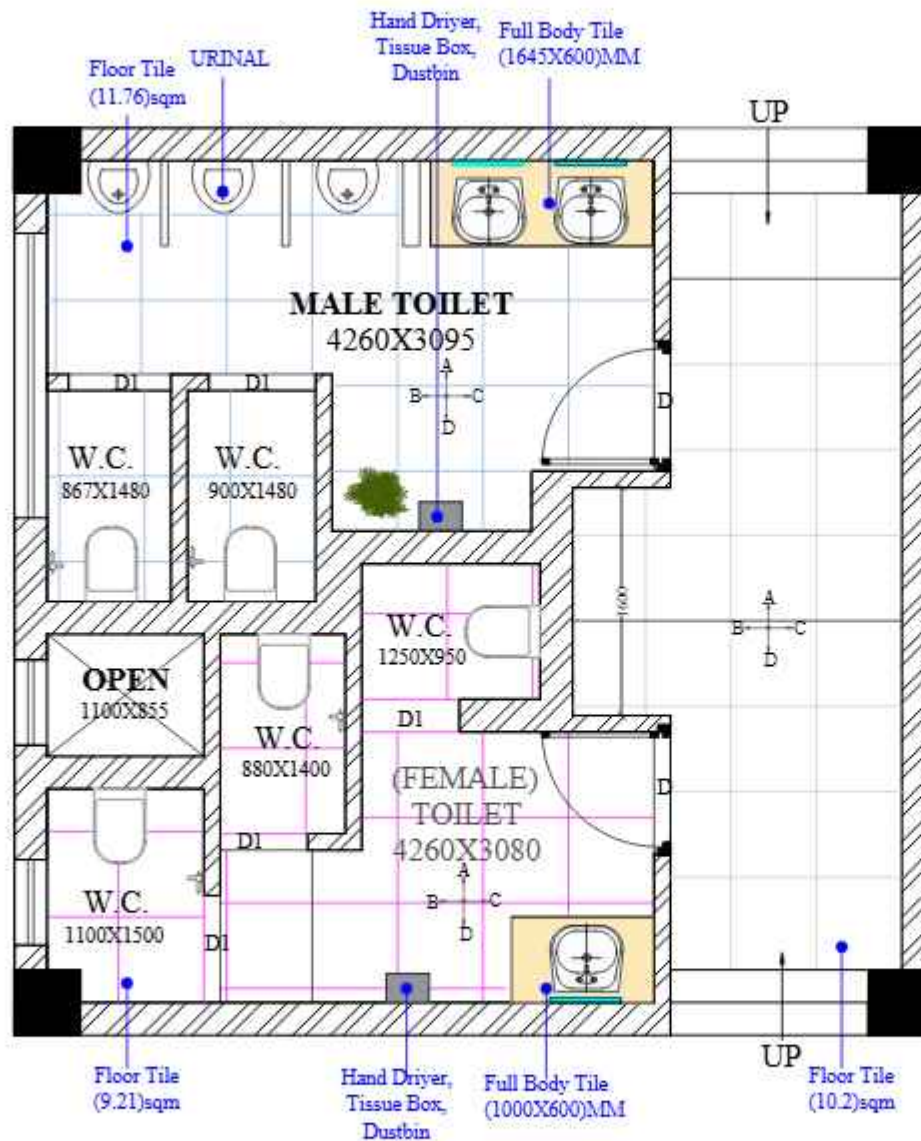

TOILET BLOCK LAYOUT PLAN

THIS DRAWING IS THE PROPERTY OF
SHALEEN CONSULTANTS AND IS
NOT TO BE COPIED OR USED
WITHOUT THEIR PRIOR PERMISSION.

NOTES :

- ALL DIMENSIONS SHALL BE CHECKED AND CORRELATED WITH THE ARCHITECTURAL DRAWING AND ANY AMBIGUITY SHALL BE IMMEDIATELY REPORTED TO THE NOTICE OF THE ARCHITECT / CONSULTANT BEFORE COMMENCEMENT OF THE WORK.
- ALL DIMENSIONS ARE IN M. UNLESS OTHERWISE SPECIFIED.

PROJECT :

IM LUCKNOW SAMADHAN
BUILDING LOWER GROUND
FLOOR TOILET BLOCK

DRAWING TITLE :


LOWER GROUND FLOOR
TOILET BLOCK LAYOUT PLAN

	DRAWN BY	SUDHANSHU
	DATE	28-10-2024
	SCALE	1:100
	DRG. NO.	ARC/1001

REV. NO.	DATE	REMARKS

CONSULTANTS

SHALEEN CONSULTANTS
AR. RAHMAN BISHRA
AR. YATI KUMAR BISHRA
D-10, Sector-10, Phase-1, Gurgaon, Haryana
110 002, Gurgaon, Haryana
E-Mail : info@shaleenconsultants.com
Contact No : 91 9779208801 / 91 8868032308

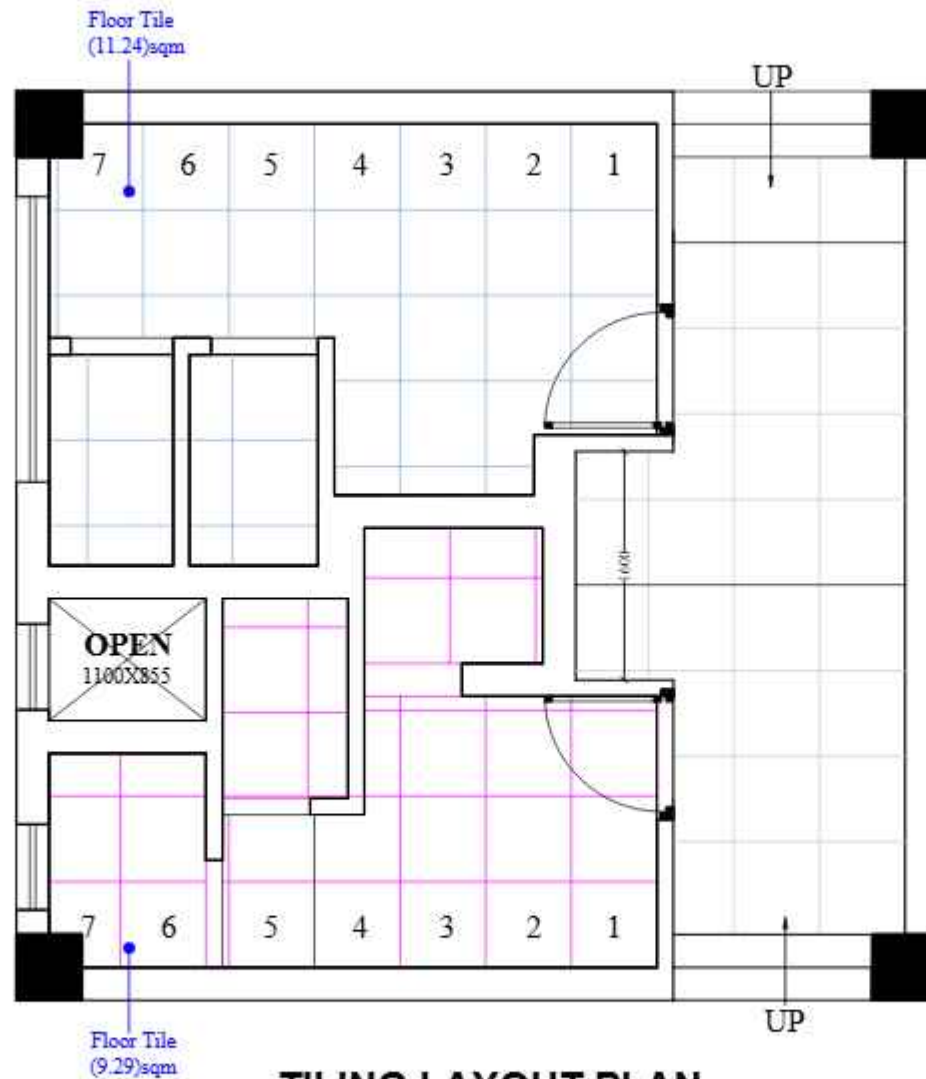

TILING LAYOUT PLAN

THIS DRAWING IS THE PROPERTY OF
SHALEEN CONSULTANTS AND IS
NOT TO BE COPIED OR USED
WITHOUT THEIR PRIOR PERMISSION.

NOTES :

- ALL DIMENSIONS SHALL BE CHECKED AND CORRELATED WITH THE ARCHITECTURAL DRAWING AND ANY AMBIGUITY SHALL BE IMMEDIATELY BROUGHT TO THE NOTICE OF THE ARCHITECT / CONSULTANT BEFORE COMMENCEMENT OF THE WORK.
- ALL DIMENSIONS ARE IN M. UNLESS OTHERWISE SPECIFIED.

CL-0007

PROJECT :

IIM LUCKNOW SAMADHAN
BUILDING LOWERGROUND
FLOOR TOILETBLOCK

DRAWING TITLE :

TILING_LAYOUT_PLAN




DRAWN BY	SULBHANSHU
DATE	28-10-2024
SCALE	1:100
DRG. NO.	ARC/1001

REV. NO.	DATE	REMARKS

CONSULTANTS

SHALEEN CONSULTANTS
AR. RAHMAN WAGHA
AR. YATI KUMAR MISHRA
D-10, Noida, Sector-1, Sector-1, Noida, Lucknow
112, Skyline Plaza - 1, Shastri Park, Lucknow
E-Mail : info@shaleenconsultants@gmail.com
Contact No : 91 9177920881 / 91 8886032308

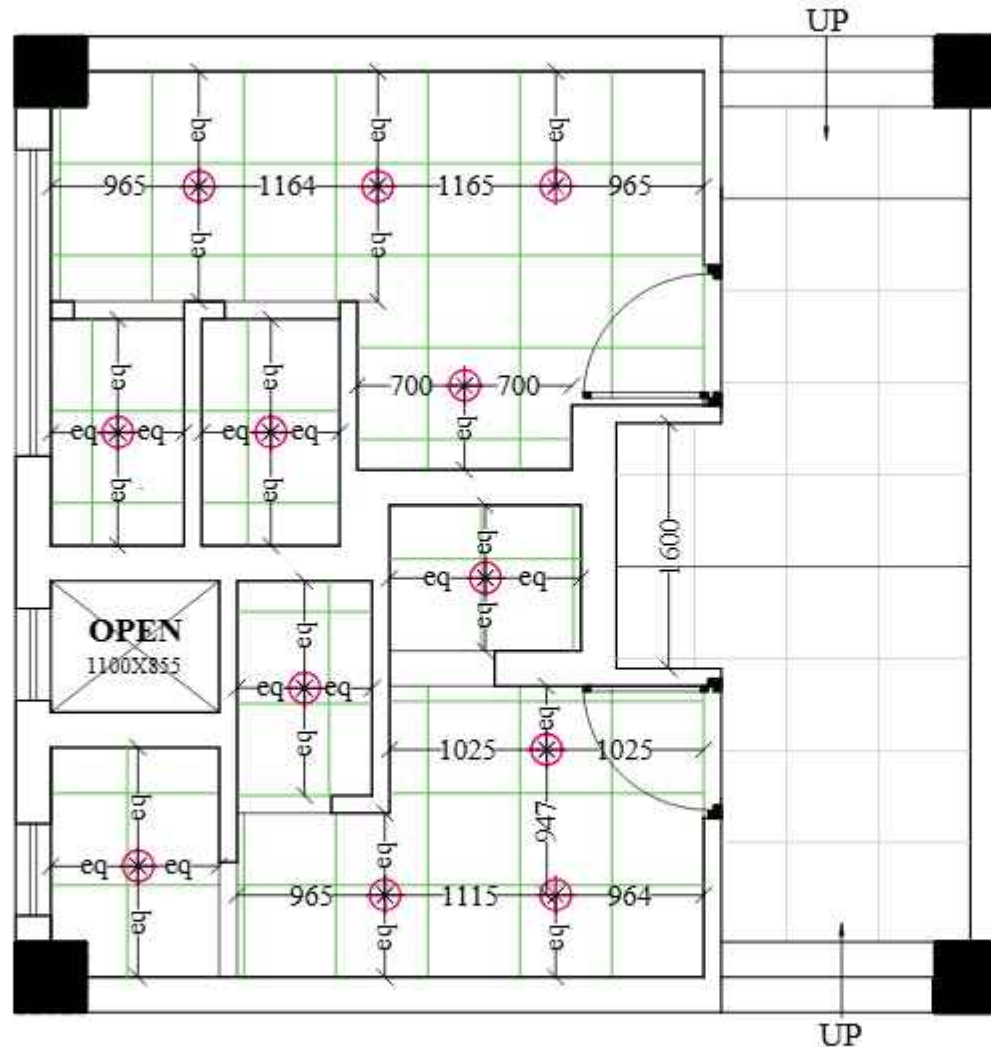

SAMADHAN TOILETBLOCK FALSE CEILING

THIS DRAWING IS THE PROPERTY OF
SHALEEN CONSULTANTS AND IS
NOT TO BE COPIED OR USED
WITHOUT THEIR PRIOR PERMISSION.

NOTES :

- ALL DIMENSIONS SHALL BE CHECKED AND CORRELATED WITH THE ARCHITECTURAL DRAWING AND ANY AMBIGUITY SHALL BE IMMEDIATELY BROUGHT TO THE NOTICE OF THE ARCHITECT, CONSULTANT BEFORE COMMENCEMENT OF THE WORK.
- ALL DIMENSIONS ARE IN MM UNLESS OTHERWISE SPECIFIED

11.0007

PROJECT:

**IIM LUCKNOW SAMADHAN
BUILDING LOWER GROUND
FLOOR TOILETBLOCK**

DRAWING TITLE:

FALSE_CEILING_PLAN




DRAWN BY	SUDHANSHU
DATE	28-10-2024
SCALE	1:100
DRG. NO.	ARC11001


REV. NO.	DATE	REMARKS

CONSULTANTS


SHALEEN CONSULTANTS
 AR. RAHMAN WAGHARA
 AR. YATI KUMAR MISHRA
 2nd Floor, Ashwarya Plaza-1, Sector-01, Mayapuri, Lucknow
 112, Skyline Plaza -1, Shastri Nagar, Lucknow
 E-Mail : info@shaleenconsultants@gmail.com
 Contact No : 981 9177920880 / 981 8886032308

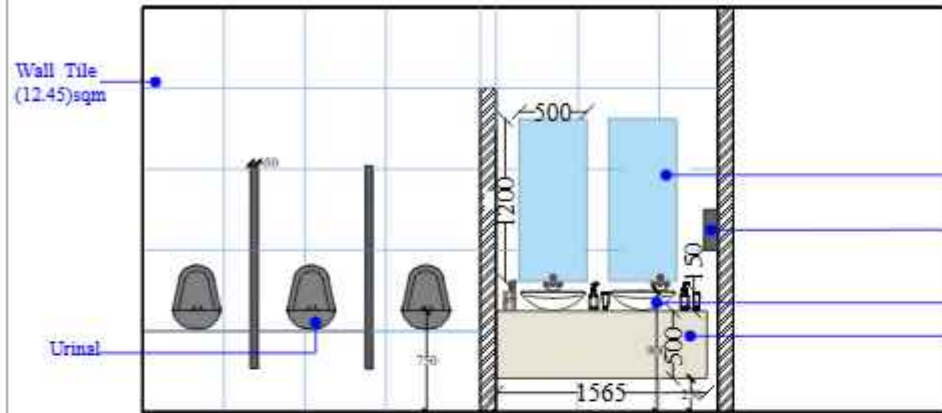


WALL-A (MALE)

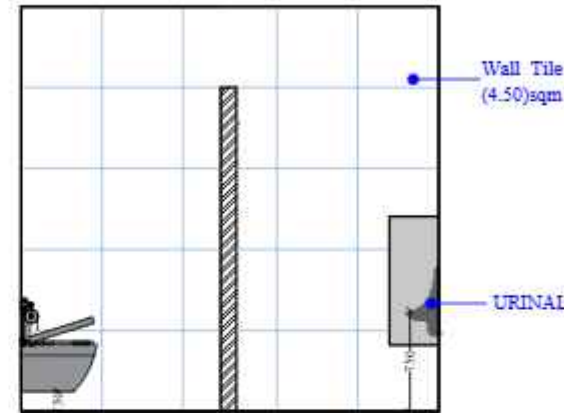

WALL-B (MALE)

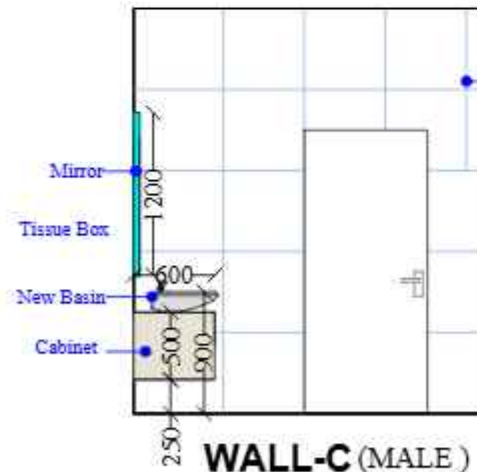

WALL-C (MALE)

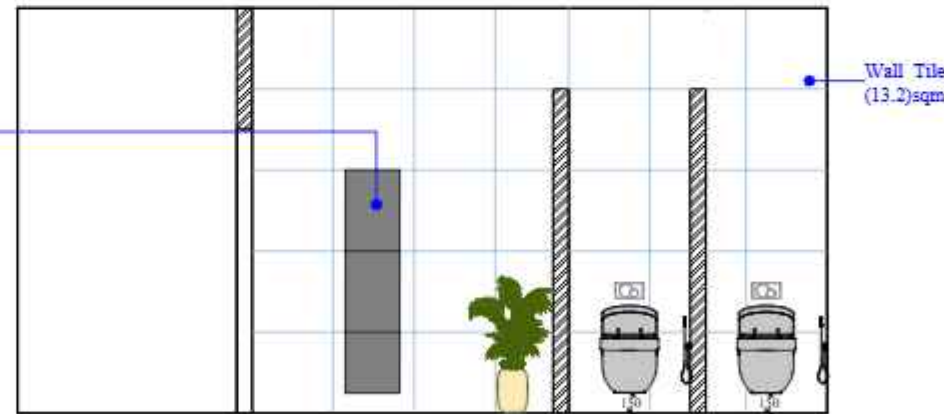

WALL-D (MALE)

THIS DRAWING IS THE PROPERTY OF
SHALEEN CONSULTANTS AND IS
NOT TO BE COPIED OR USED
WITHOUT THEIR PRIOR PERMISSION.

NOTES :

- ALL DIMENSIONS SHALL BE CHECKED AND CORRELATED WITH THE ARCHITECTURAL DRAWING AND ANY AMBIGUITY SHALL BE IMMEDIATELY BROUGHT TO THE NOTICE OF THE ARCHITECT / CONSULTANT BEFORE COMMENCEMENT OF THE WORK.
- ALL DIMENSIONS ARE IN M. UNLESS OTHERWISE SPECIFIED

CLIENT

PROJECT:

JIM LUCKNOW /SAMADHAN
BUILDING, LOWERGROUND
FLOOR, TOILETBLOCK

DRAWING TITLE:


**ELEVATION_INTERIOR
DRAWING**




DRAWN BY	SUBHANSHU
DATE	28-10-2024
SCALE	1: 100
DRG. NO.	ARC/H/OOI

REV. NO.	DATE	REMARKS


CONSULTANTS

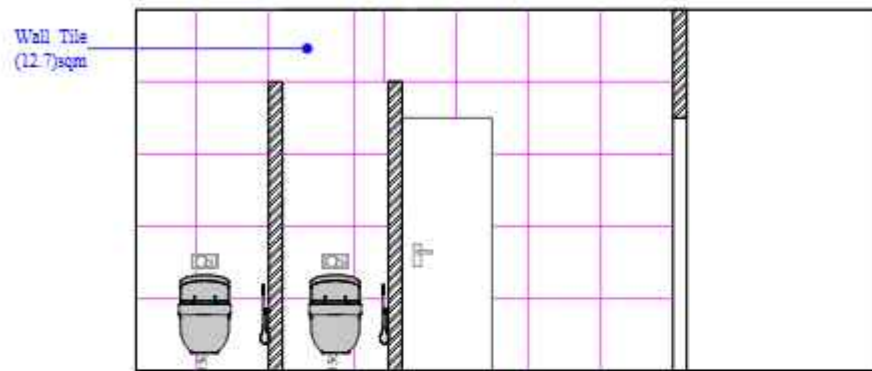


WALL-A (FEMALE)

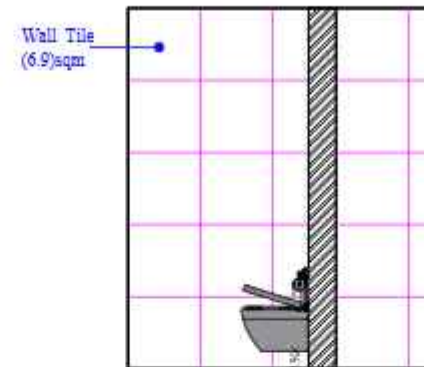

WALL-B (FEMALE)

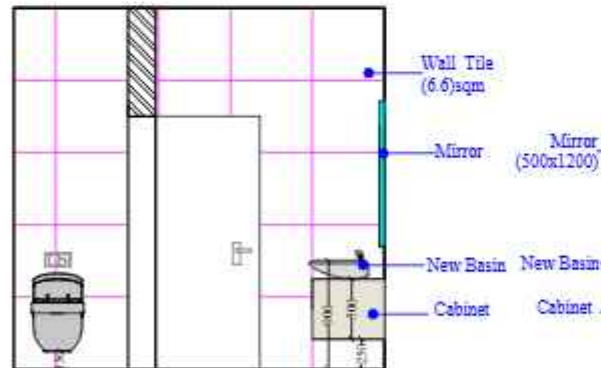

WALL-C (FEMALE)

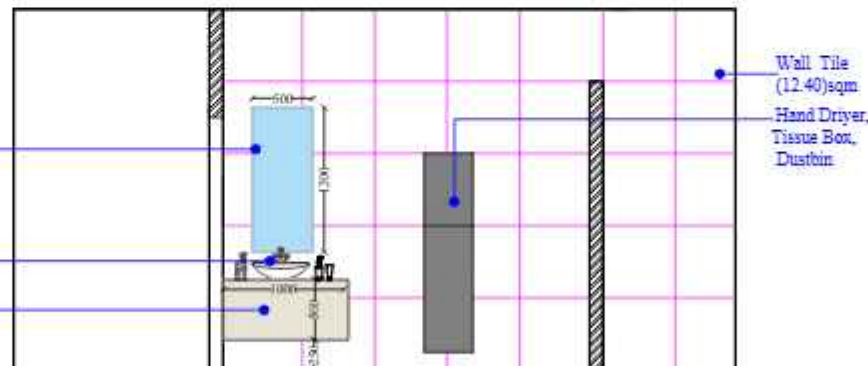

WALL-D (FEMALE)

THIS DRAWING IS THE PROPERTY OF
SHALEEN CONSULTANTS AND IS
NOT TO BE COPIED OR USED
WITHOUT THEIR PRIOR PERMISSION.

NOTES :

- ALL DIMENSIONS SHALL BE CHECKED AND CORRELATED WITH THE ARCHITECTURAL DRAWING AND ANY AMBIGUITY SHALL BE IMMEDIATELY BROUGHT TO THE NOTICE OF THE ARCHITECT/CONSULTANT BEFORE COMMENCEMENT OF THE WORK.
- ALL DIMENSIONS ARE IN M. UNLESS OTHERWISE SPECIFIED.

CLIENT:

PROJECT:

11M LUCKNOW SAMADHAN
BUILDING LOWERGROUND
FLOOR TOILETBLOCK.

DRAWING TITLE:

**ELEVATION_INTERIOR
DRAWING**




DRAWN BY	SUDHANSHU
DATE	28-10-2024
SCALE	1:100
DRG. NO.	ARC/1001

REV. NO.	DATE	REMARKS

CONSULTANTS

SHALEEN CONSULTANTS
AR. RAHMAN WAGHA
AR. YATI KUMAR MISHRA
Daf. Floor, Ashoka Plaza-1, Sector-01, Mayapuri, Lucknow
112, Skyline Plaza -1, Shastri Gali City -1, Lucknow
E-Mail : info.shaleenconsultants@gmail.com
Contact No : 91 9117920880 / 91 8868032308

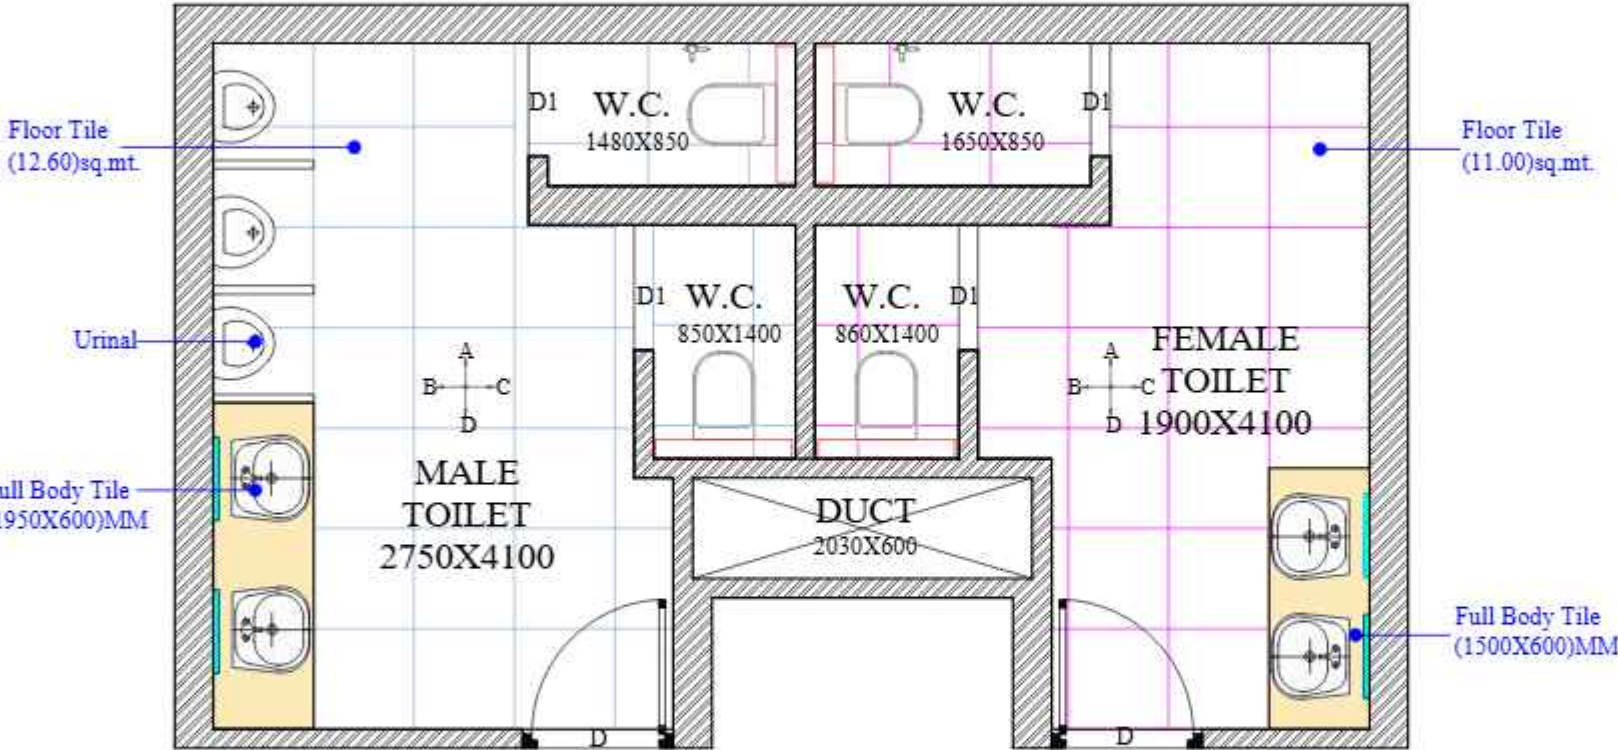

**EXISTING
UPPER GROUND FLOOR PLAN**

THIS DRAWING IS THE PROPERTY OF
SHALEEN CONSULTANTS AND IS
NOT TO BE COPIED OR USED
WITHOUT THEIR PRIOR PERMISSION.

- NOTES :**
- ALL DIMENSIONS SHALL BE CHECKED AND
CORRELATED WITH THE ARCHITECTURAL DRAWING
AND ANY AMBIGUITY SHALL BE IMMEDIATELY
BOUGHT TO THE NOTICE OF THE ARCHITECT /
CONSULTANT BEFORE COMMENCEMENT OF THE
WORK.
 - ALL DIMENSIONS ARE IN MM UNLESS OTHERWISE
SPECIFIED

PROJECT:
**IIM LUCKNOW SAMADHAN
BUILDING UPPER GROUND
FLOOR TOILET BLOCK**

DRAWING TITLE:
EXISTING LAYOUT PLAN

	DRAWN BY	SUDHANSHU
	DATE	29-10-2024
	SCALE	1:100
	DRG. NO.	ARC/1001


REV. NO.	DATE	REMARKS

CONSULTANTS

THIS DRAWING IS THE PROPERTY OF
SHALEEN CONSULTANTS AND IS
NOT TO BE COPIED OR USED
WITHOUT THEIR PRIOR PERMISSION.

NOTES :

- ALL DIMENSIONS SHALL BE CHECKED AND CORRELATED WITH THE ARCHITECTURAL DRAWING AND ANY AMBIGUITY SHALL BE IMMEDIATELY BROUGHT TO THE NOTICE OF THE ARCHITECT / CONSULTANT BEFORE COMMENCEMENT OF THE WORK.
- ALL DIMENSIONS ARE IN MM UNLESS OTHERWISE SPECIFIED

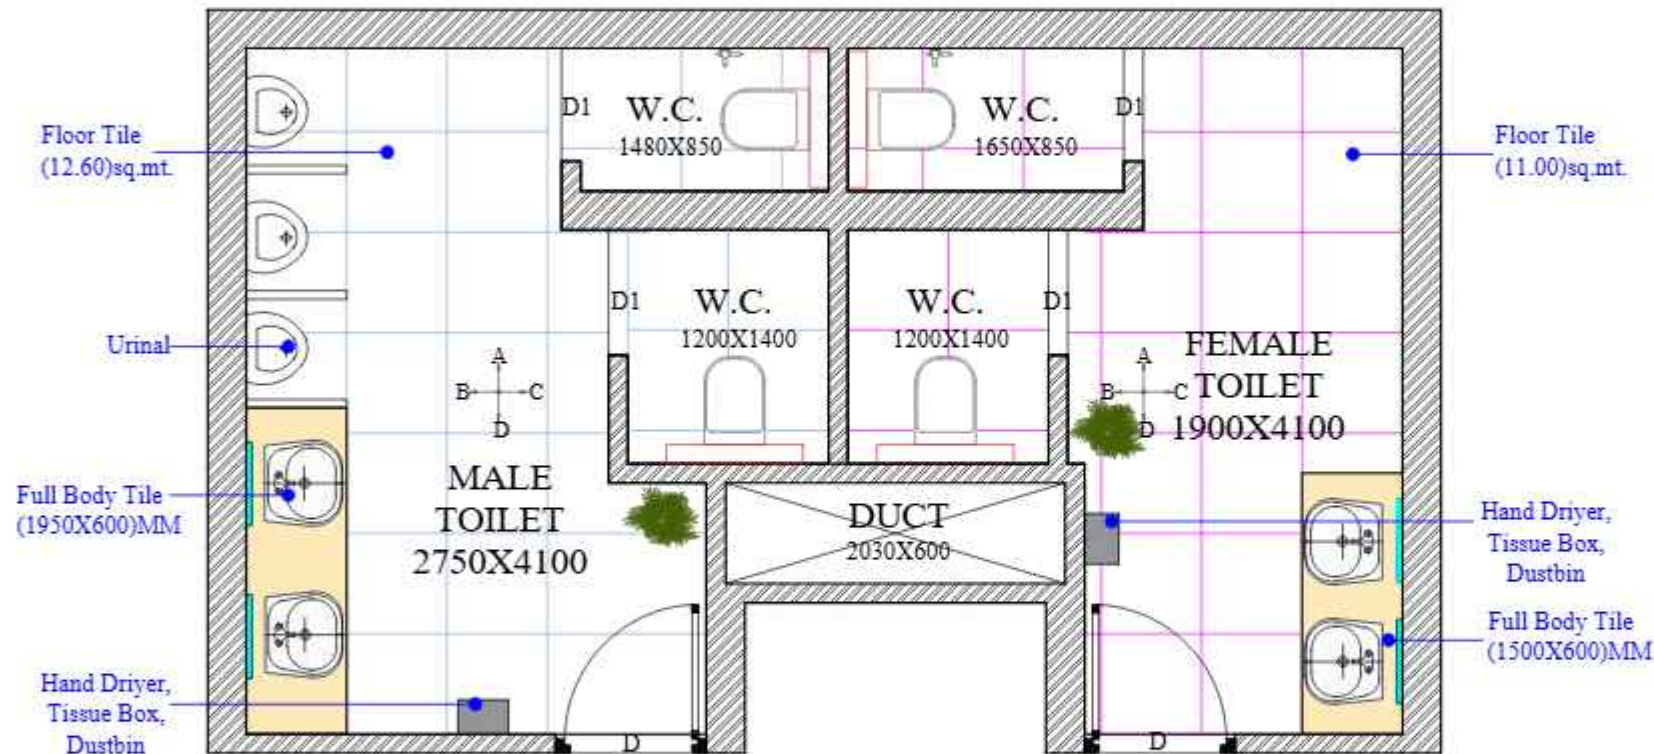

PROPOSED UPPER GROUND FLOOR PLAN

CL-0007

PROJECT:

IIM LUCKNOW SAMADHAN
BUILDING UPPER GROUND
FLOOR TOILETBLOCK

DRAWING TITLE:


PROPOSED LAYOUT PLAN

	DRAWN BY	SUDHANSHU
	DATE	29-10-2024
	SCALE	1:100
	DRG. NO.	ARC/1001

REV. NO.	DATE	REMARKS

CONSULTANTS

SHALEEN CONSULTANTS
AR. RAHMAN WAGHA
AR. YATI KUMAR MISHRA
D-10, Sector-10, Noida-201301, Uttar Pradesh
112, Skyline Plaza - 1, Shastri Park, New Delhi-110028
E-Mail : info@shaleenconsultants.com / yati@shaleenconsultants.com
Contact No : 91 9117792080 / 91 8868032308

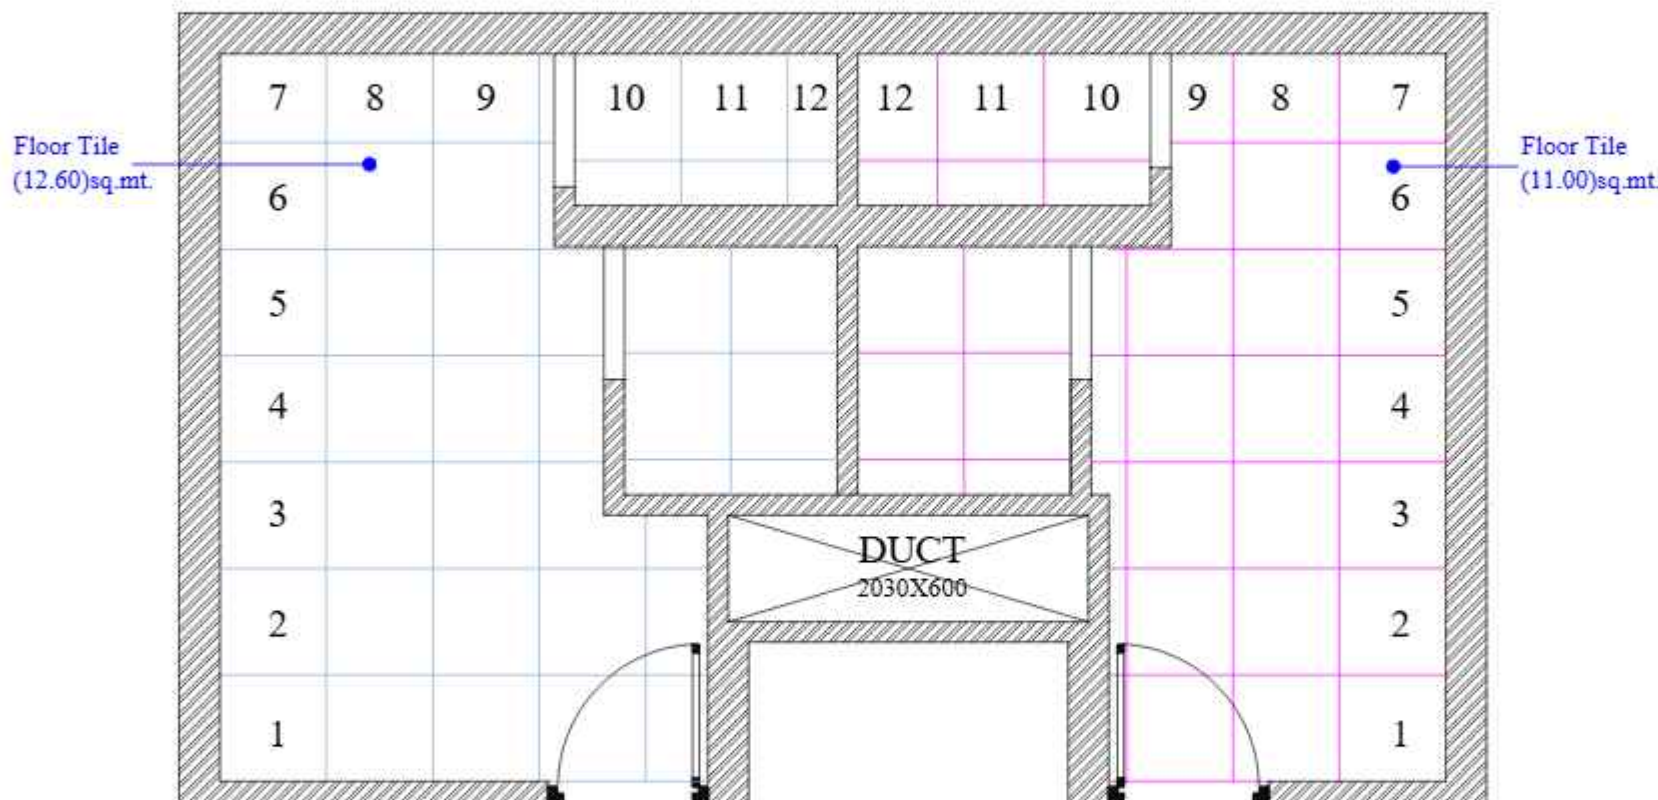

TILING PLAN

THIS DRAWING IS THE PROPERTY OF
SHALEEN CONSULTANTS AND IS
NOT TO BE COPIED OR USED
WITHOUT THEIR PRIOR PERMISSION.

NOTES :

- ALL DIMENSIONS SHALL BE CHECKED AND CORRELATED WITH THE ARCHITECTURAL DRAWING AND ANY AMBIGUITY SHALL BE IMMEDIATELY BROUGHT TO THE NOTICE OF THE ARCHITECT / CONSULTANT BEFORE COMMENCEMENT OF THE WORK.
- ALL DIMENSIONS ARE IN M. UNLESS OTHERWISE SPECIFIED.

CL-0007

PROJECT:

**IIM LUCKNOW_SAMADHAN
BUILDING_UPPER GROUND
FLOOR_TOILETBLOCK**

DRAWING TITLE:

TILING_LAYOUT_PLAN



DRAWN BY	SUDHANSHU
DATE	29-10-2024
SCALE	1:100
DRG. NO.	ARC/1.001

REV. NO.	DATE	REMARKS


CONSULTANTS



**SHALEEN
CONSULTANTS**

MR. RAHMAN KHAN
MR. YATI KUMAR MISHRA

2nd Floor, Ashoka Plaza-1, Sector-01, Mayapuri, Lucknow
112, Skyline Plaza -1, Shastri Nagar, Lucknow
E-Mail : info.shaleenconsultants@gmail.com
Contact No : 051 9177920800 / 90 8886032308

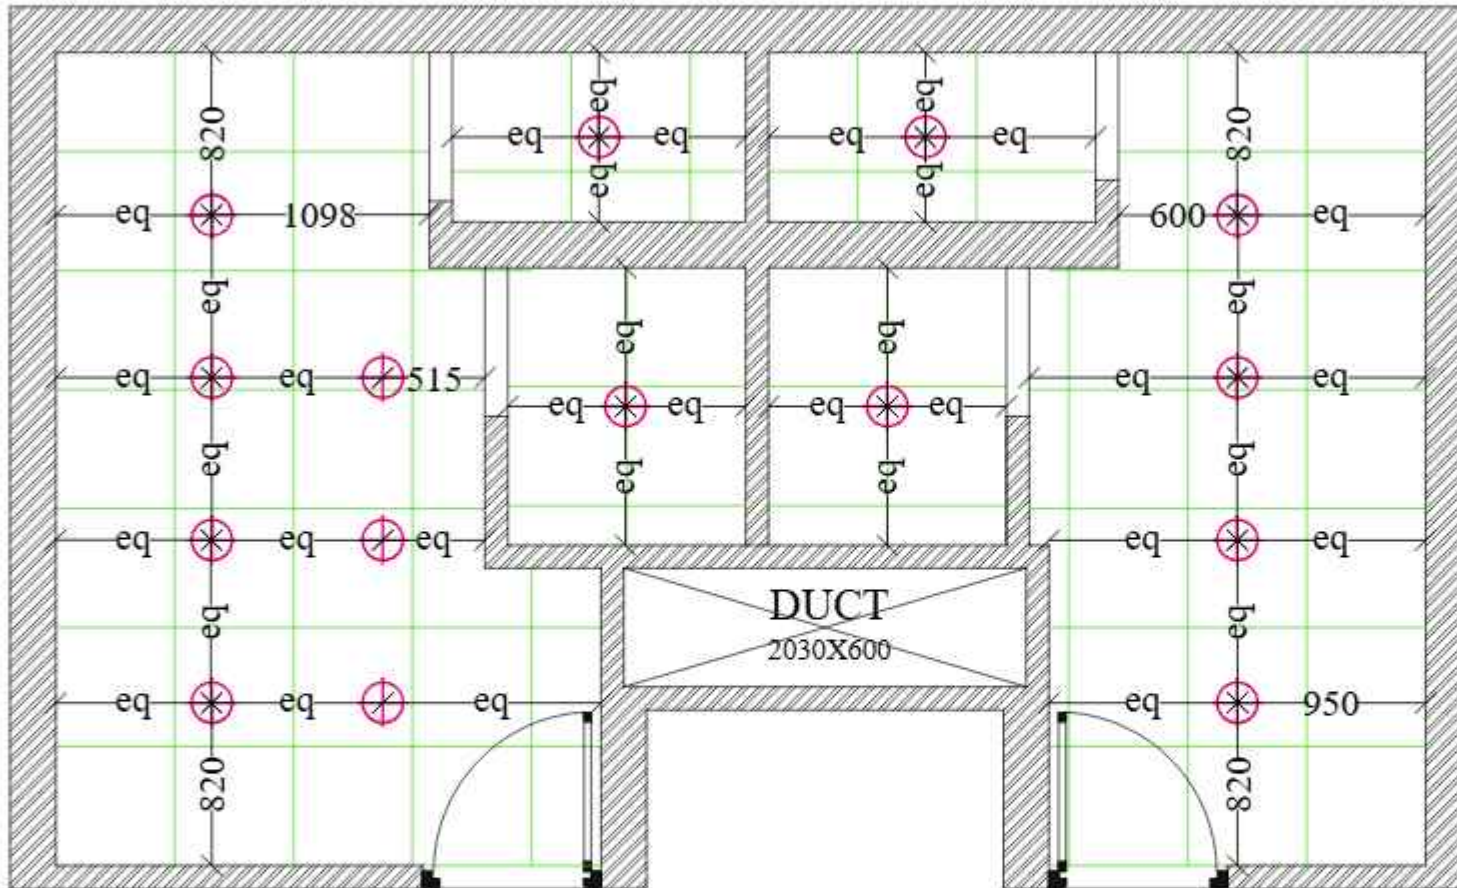

FALSE CEILING PLAN

THIS DRAWING IS THE PROPERTY OF
SHALEEN CONSULTANTS AND IS
NOT TO BE COPIED OR USED
WITHOUT THEIR PRIOR PERMISSION.

NOTES :

- ALL DIMENSIONS SHALL BE CHECKED AND CORRELATED WITH THE ARCHITECTURAL DRAWING AND ANY AMBIGUITY SHALL BE IMMEDIATELY BROUGHT TO THE NOTICE OF THE ARCHITECT / CONSULTANT BEFORE COMMENCEMENT OF THE WORK.
- ALL DIMENSIONS ARE IN MM UNLESS OTHERWISE SPECIFIED

CL-0007

PROJECT :

IIM LUCKNOW SAMADHAN
BUILDING UPPER GROUND
FLOOR TOILET BLOCK

DRAWING TITLE :

FALSE CEILING_LAYOUT_
PLAN



DRAWN BY	SUDHANSHU
DATE	29-10-2024
SCALE	1:100
DRG. NO.	ARC/CL001


REV. NO.	DATE	REMARKS

CONSULTANTS




SHALEEN
CONSULTANTS
MR. RAJAN KUMAR
MR. YATI KUMAR MISHRA


2nd Floor, Ashoka Plaza-1, Sector-02, Mayapuri, Lucknow
112, Skyline Plaza -1, Mayapuri, Lucknow
E-Mail : info@shaleenconsultants@gmail.com
Contact No : 91 9177920800 / 91 8860032308

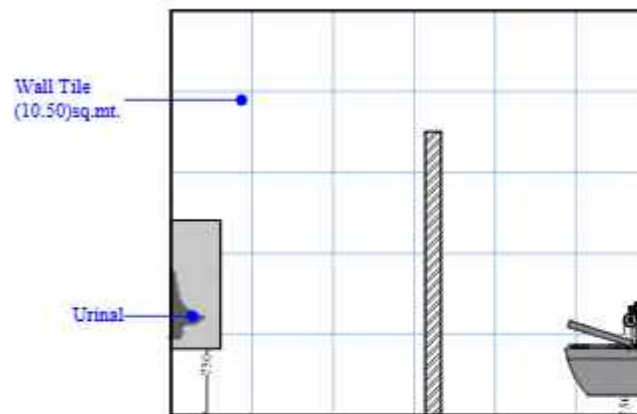


WALL-A (MALE)

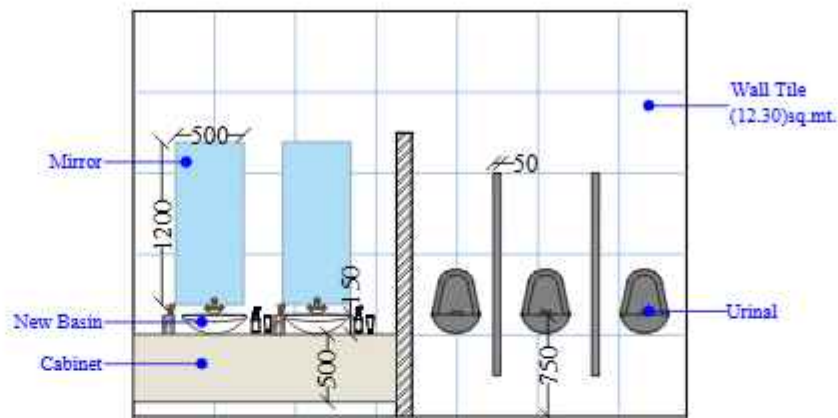

WALL-B (MALE)

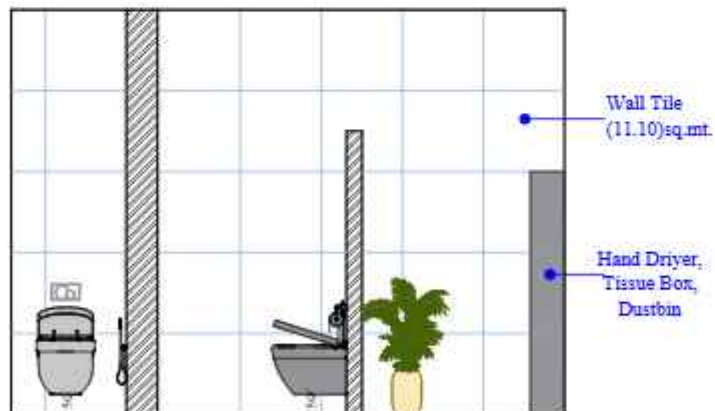

WALL-C (MALE)

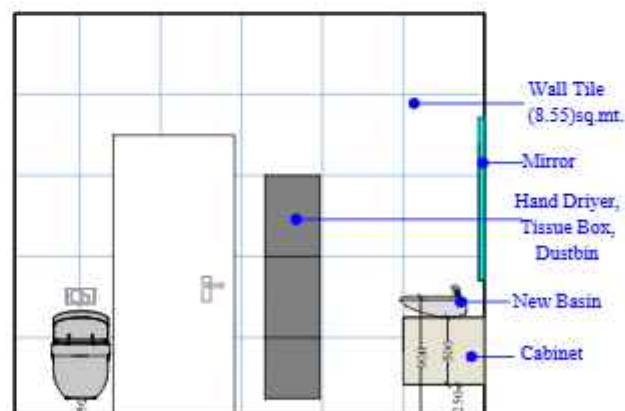

WALL-D (MALE)

THIS DRAWING IS THE PROPERTY OF
SHALEEN CONSULTANTS AND IS
NOT TO BE COPIED OR USED
WITHOUT THEIR PRIOR PERMISSION.

NOTES :

• ALL DIMENSIONS SHALL BE CHECKED AND
CORRELATED WITH THE ARCHITECTURAL DRAWING
AND ANY AMBIGUITY SHALL BE IMMEDIATELY
BOUGHT TO THE NOTICE OF THE ARCHITECT.
• CONSULTANT BEFORE COMMENCEMENT OF THE
WORK.

• ALL DIMENSIONS ARE IN M. UNLESS OTHERWISE
SPECIFIED.

CLIENT:

PROJECT:

IM LUCKNOW SAMADHAN
BUILDING UPPER GROUND
FLOOR TOILETBLOCK.

DRAWING TITLE:

**ELEVATION INTERIOR
DRAWING**




DRAWN BY	SUDHANSHU
DATE	29-10-2024
SCALE	1:100
DRG. NO.	ARC11001

REV. NO.	DATE	REMARKS


CONSULTANTS

**SHALEEN
CONSULTANTS**
AR. RAHMAN WAGHARA
AR. YATI KUMAR BEGURA
D-10, Noida, Sector-1, Sector-11, Noida, Lucknow
112, Skyline Plaza - 1, Shastri Park, Lucknow
E-Mail : info@shaleenconsultants.com
Contact No : 91 9111920880 / 91 8860032308

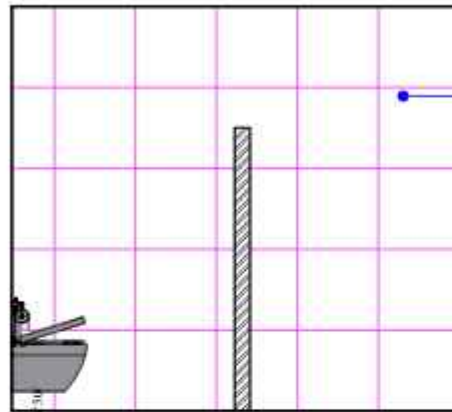

Wall Tile
(10.00)sq.mt.

WALL-A (FEMALE)

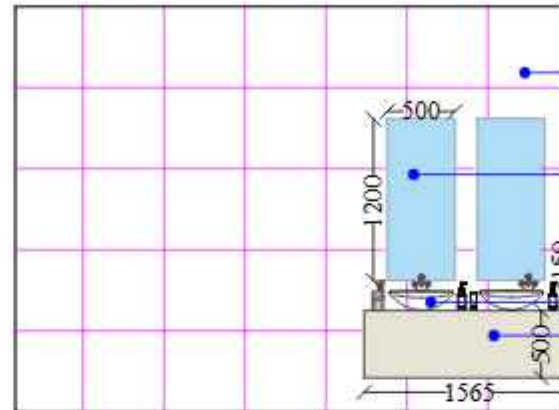


Wall Tile
(12.30)sq.mt.

Mirror
(500X1200)

New Basin

Cabinet


WALL-C (FEMALE)

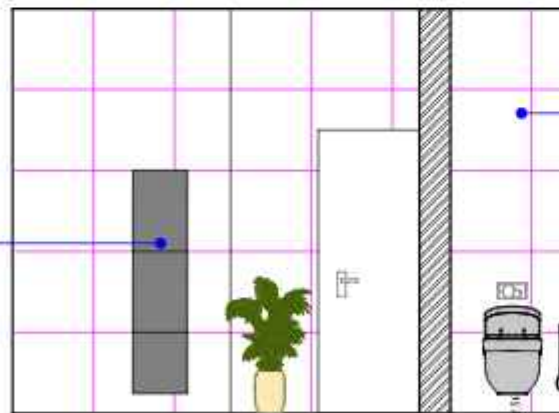

Wall Tile
(9.10)sq.mt.

Hand Dryer,
Tissue Box,
Dustbin

WALL-B (FEMALE)

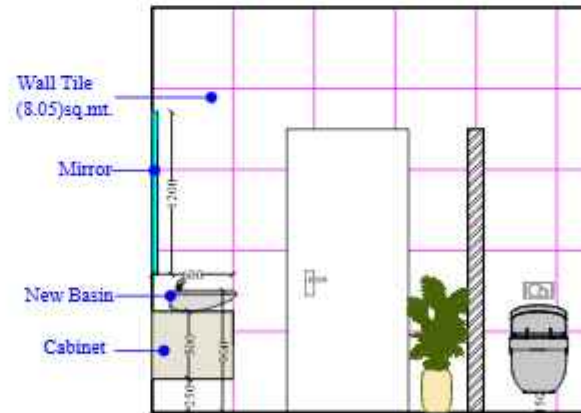

Wall Tile
(8.05)sq.mt.

Mirror

New Basin

Cabinet

WALL-D (FEMALE)

THIS DRAWING IS THE PROPERTY OF
SHALEEN CONSULTANTS AND IS
NOT TO BE COPIED OR USED
WITHOUT THEIR PRIOR PERMISSION.

NOTES :

- ALL DIMENSIONS SHALL BE CHECKED AND CORRELATED WITH THE ARCHITECTURAL DRAWING AND ANY AMBIGUITY SHALL BE IMMEDIATELY BROUGHT TO THE NOTICE OF THE ARCHITECT CONSULTANT BEFORE COMMENCEMENT OF THE WORK.
- ALL DIMENSIONS ARE IN M. UNLESS OTHERWISE SPECIFIED

CLIENT:

PROJECT:

JIM LUCKNOW, SAMADHAN
BUILDING, UPPER GROUND
FLOOR, TOILET BLOCK

DRAWING TITLE:

**ELEVATION INTERIOR
DRAWING**



DRAWN BY: SUDHANSHU


DATE: 29-10-2024

SCALE: 1:100


DRG. NO.: ARCH/001

REV. NO.	DATE	REMARKS


CONSULTANTS

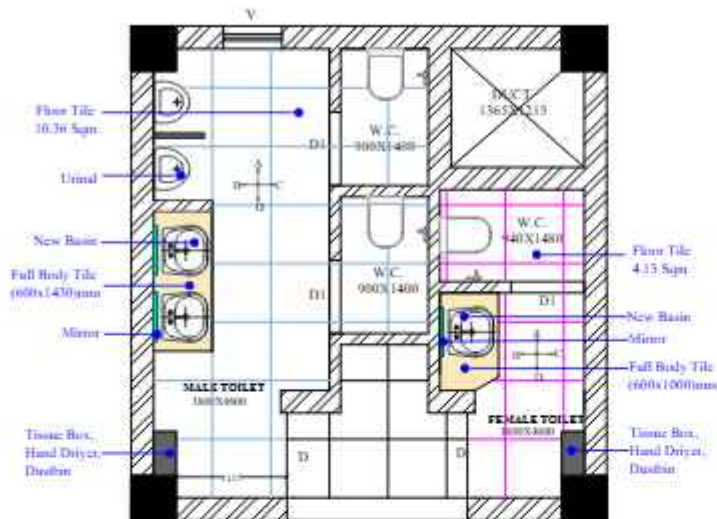


**EXISTING
PLAN LAYOUT**

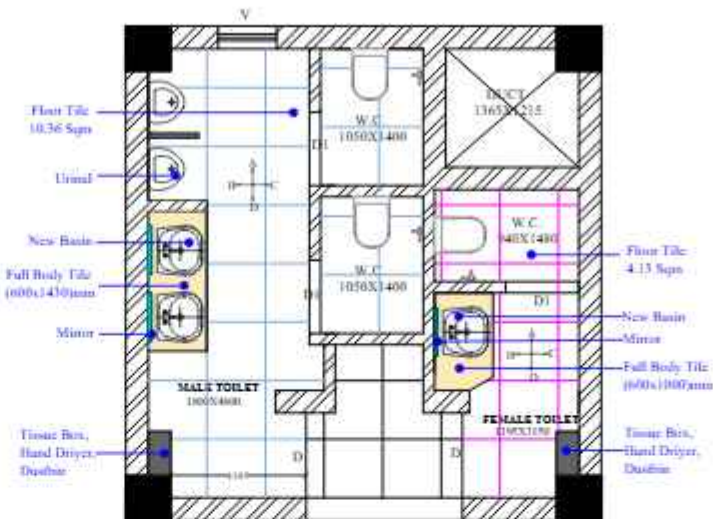

**PROPOSED
PLAN LAYOUT**

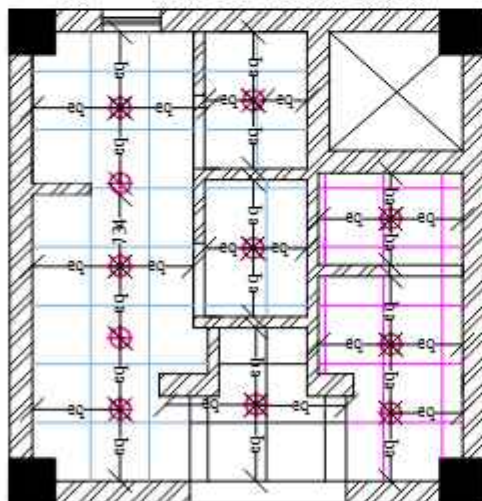

FALSE CEILING LAYOUT

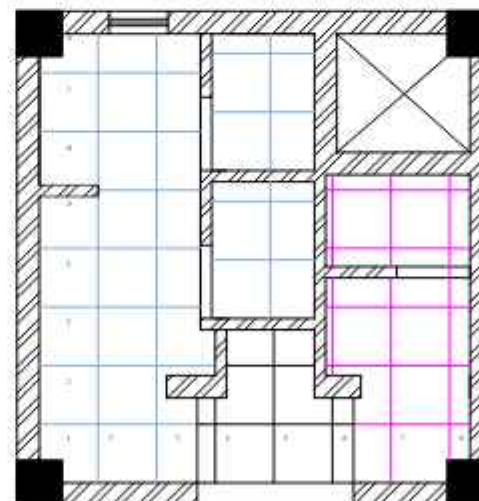

TILING LAYOUT

THIS DRAWING IS THE PROPERTY OF
SHALEEN CONSULTANTS AND IS
NOT TO BE COPIED OR USED
WITHOUT THEIR PRIOR PERMISSION.

NOTES:

• ALL DIMENSIONS SHALL BE CHECKED AND
CORRELATED WITH THE ARCHITECTURAL DRAWING
AND ANY AMBIGUITY SHALL BE IMMEDIATELY
BOUGHT TO THE NOTICE OF THE ARCHITECT
CONSULTANT BEFORE COMMENCEMENT OF THE
WORK.

• ALL DIMENSIONS ARE TO BE TYPICAL UNLESS
SPECIFIED.

Location:

PROJECT:

JIMLUCKNOW BG-1, FIRST FLOOR,
TOILET BLOCK-1a

DRAWING TITLE:

**FIRST FLOOR PLAN TILING
LAYOUT FALSE CEILING LAYOUT
DRAWING**




DRAWN BY	AJFET
DATE	29-10-24
SCALE	1:100
DRG NO.	ABC31001


REV. NO.	DATE	REMARKS

CONSULTANTS


**SHALEEN
CONSULTANTS**
AR. PAVAN MEHRA
AR. YATI KUMAR MEHRA
102, Skyline Plaza-1, Sector-18, Mayapuri, New Delhi-110028
E-Mail: info@shaleenconsultants.com
Contact No.: +91 9617020001 / +91 9617020002

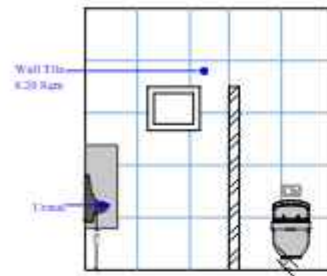


WALL A (MALE)

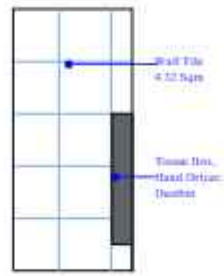

WALL D (MALE)

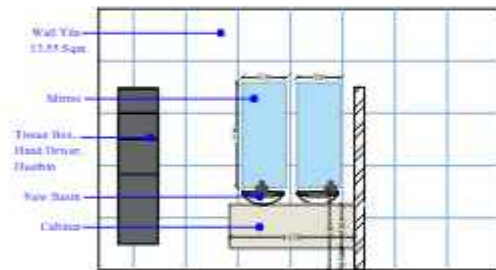


WALL B (MALE)

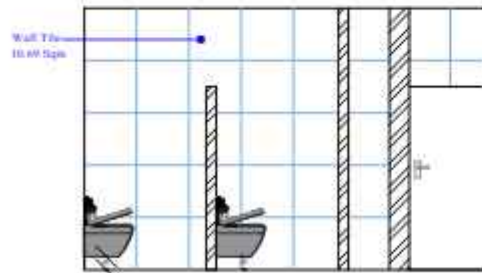


WALL C (MALE)




WALL A (FEMALE)

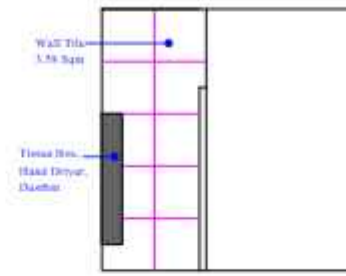

WALL D (FEMALE)

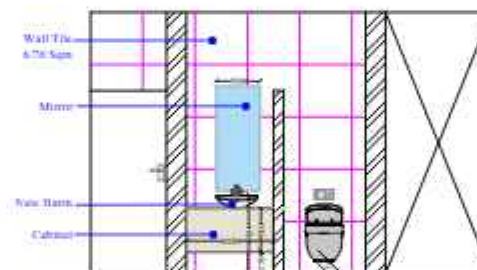

WALL B (FEMALE)

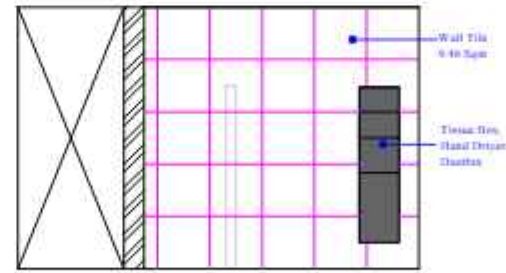

WALL C (FEMALE)

THIS DRAWING IS THE PROPERTY OF
SHALEEN CONSULTANTS AND IS
NOT TO BE COPIED OR USED
WITHOUT THEIR PRIOR PERMISSION.

NOTES:

• ALL DIMENSIONS SHALL BE CHECKED AND
CORRELATED WITH THE ARCHITECTURAL DRAWING
AND ANY AMBIGUITY SHALL BE IMMEDIATELY
REPORT TO THE ATTENTION OF THE ARCHITECT
CONSULTANT BEFORE COMMENCEMENT OF THE
WORK.

• ALL DIMENSIONS ARE TO BE UNLESS OTHERWISE
SPECIFIED.

Author:

PROJECT:

388 LUCKNOW, 1st & 3rd FLOOR
TOILET BLOCK-1st

DRAWING TITLE:

ELEVATION_INTERIOR DRAWING



DRAWN BY	ALFET
DATE	29-10-24
SCALE	1:100
DRG NO.	ARCH1001

REV. NO.	DATE	REMARKS

CONSULTANTS

SHALEEN CONSULTANTS
AR. PAVAN MEHRA
AR. YATI KUMAR MEHRA
2nd Floor, Subrata (Phase 1) Sector 16, Mayapuri, Lucknow
110 022, Mayapuri Phase 1, Subrata (Phase 1) Sector 16, Lucknow
E-Mail - info.shaleenconsultants@gmail.com
Contact No. - 981 901 7000 (011) 441 8900 (0522)


THIS DRAWING IS THE PROPERTY OF
SHALEEN CONSULTANTS AND IS
NOT TO BE COPIED OR USED
WITHOUT THEIR PRIOR PERMISSION.

NOTES:


- ALL DIMENSIONS SHALL BE CHECKED AND CO-ORDINATED WITH THE ARCHITECTURAL DRAWING AND ANY AMBIGUITY SHALL BE IMMEDIATELY REPORTED TO THE ARCHITECT CONSULTANT BEFORE COMMENCEMENT OF THE WORK.
- ALL DIMENSIONS ARE IN M UNLESS OTHERWISE SPECIFIED.




**EXISTING
PLAN LAYOUT**

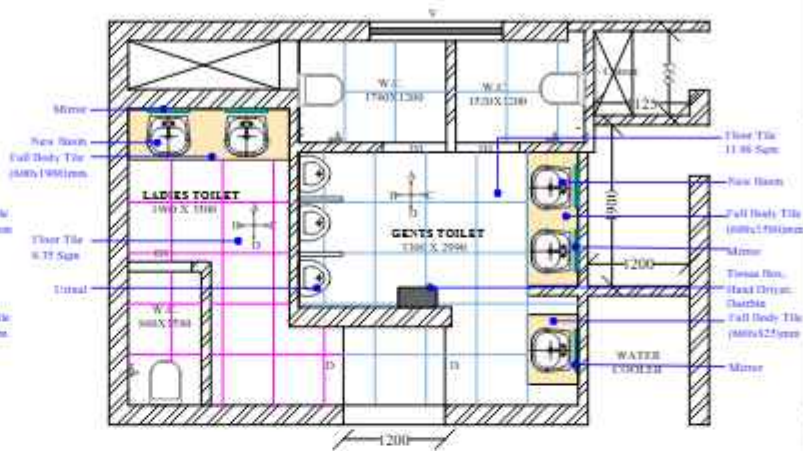

**PROPOSED
PLAN LAYOUT**

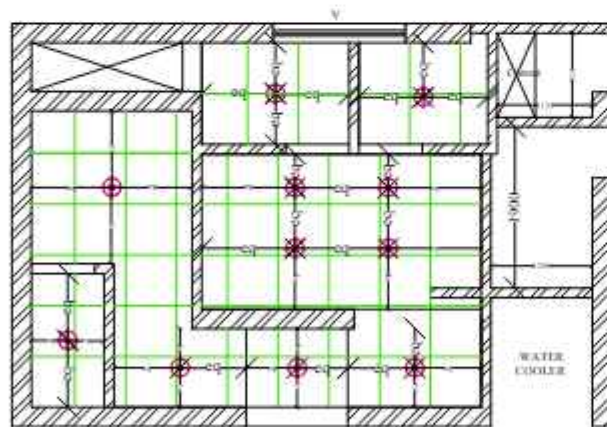

FALSE CEILING LAYOUT

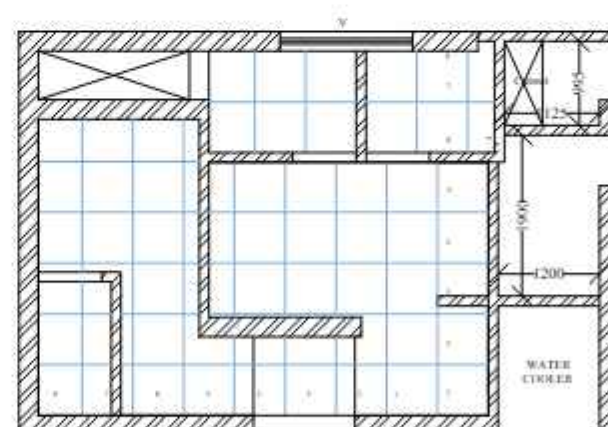

TILING LAYOUT

Location:

PROJECT:

IDA LUCKNOW BG-1 FIRST
FLOOR_TOILET BLOCK-2nd


DRAWING TITLE:
**FIRST FLOOR PLAN TILING
LAYOUT FALSE CEILING LAYOUT
DRAWING**




DRAWN BY	AJFET
DATE	08-13-24
SCALE	1:100
DRG NO.	ARCH1001

REV. NO.	DATE	REMARKS


CONSULTANTS

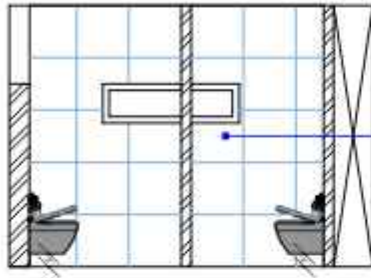


WALL-A (GENTS)

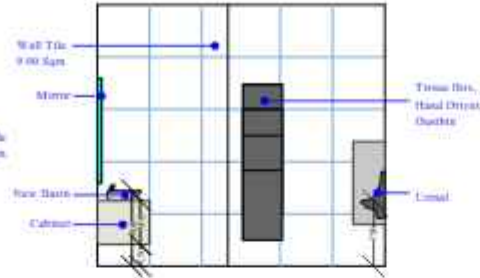


WALL-D (GENTS)

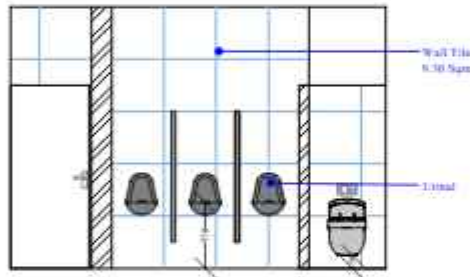


WALL-B (GENTS)

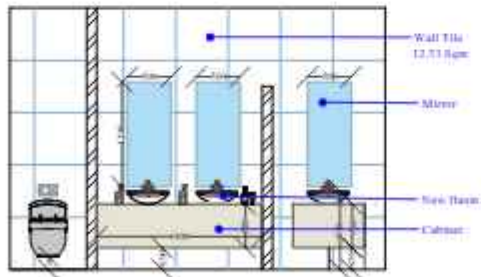


WALL-C (GENTS)

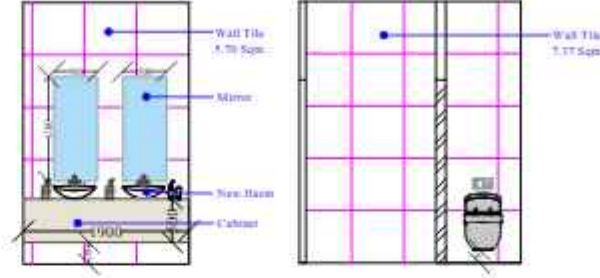


WALL-A (LADIES)

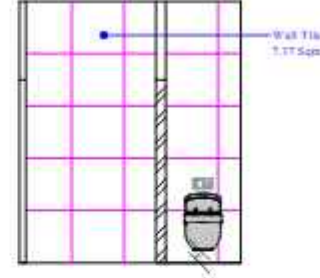

WALL-D (LADIES)

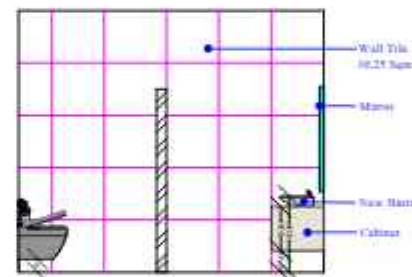

WALL-B (LADIES)

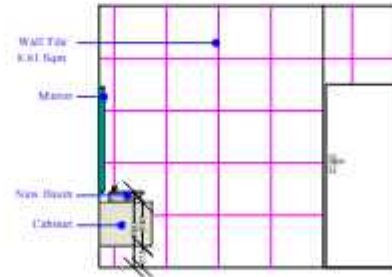

WALL-C (LADIES)

THIS DRAWING IS THE PROPERTY OF
SHALEEN CONSULTANTS AND IS
NOT TO BE COPIED OR USED
WITHOUT THEIR PRIOR PERMISSION.

NOTES:

• ALL DIMENSIONS SHALL BE CHECKED AND
CORRELATED WITH THE ARCHITECTURAL DRAWING
AND ANY AMBIGUITY SHALL BE IMMEDIATELY
REPORT TO THE OFFICE OF THE ARCHITECT
CONSULTANT BEFORE COMMENCEMENT OF THE
WORK.

• ALL DIMENSIONS ARE TO BE EXTERIOR UNLESS
SPECIFIED.

Author:

PROJECT:

IM LUCKNOW, BG-1, FIRST
FLOOR, TOILET BLOCK-2nd

DRAWING TITLE:

ELEVATION INTERIOR DRAWING



DRAWN BY	ARJET
DATE	29-10-24
SCALE	1:100
DRG NO.	ARCH1001

REV. NO.	DATE	REMARKS


CONSULTANTS

SHALEEN CONSULTANTS
AR. PAVAN MEHRA
AR. YATI KUMAR MEHRA
2nd Floor, Subhas Chandra Bose Road, Sector 10, Mayapuri, Lucknow
110 022, Mayapuri Phase 1, Mayapuri, Lucknow
E-Mail: info@shaleenconsultants.com
Contact No.: +91 9617020001 / +91 9617020002


THIS DRAWING IS THE PROPERTY OF
SHALEEN CONSULTANTS AND IS
NOT TO BE COPIED OR USED
WITHOUT THEIR PRIOR PERMISSION.

NOTES:


- ALL DIMENSIONS SHALL BE CHECKED AND CORRELATED WITH THE ARCHITECTURAL DRAWING AND ANY AMBIGUITY SHALL BE IMMEDIATELY REPORTED TO THE NOTIFIER. THE ARCHITECT CONSULTANT BEFORE COMMENCEMENT OF THE WORK.
- ALL DIMENSIONS ARE IN M UNLESS OTHERWISE SPECIFIED.

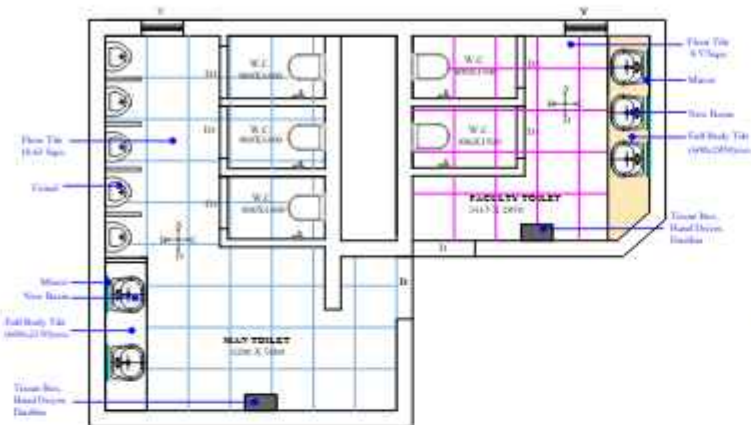


EXISTING PLAN LAYOUT

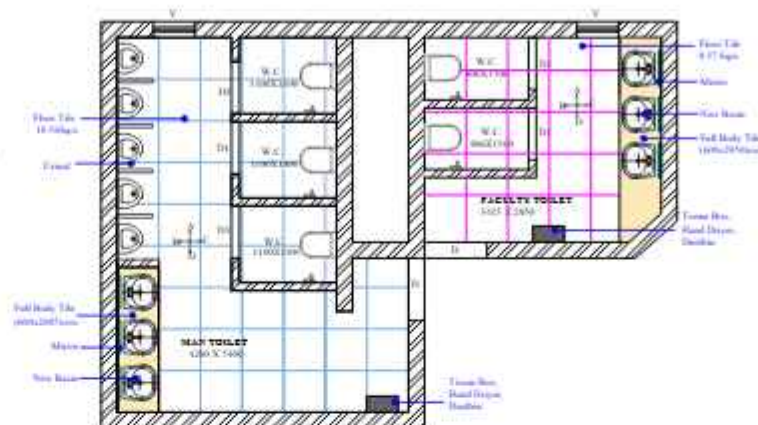

PROPOSED PLAN LAYOUT

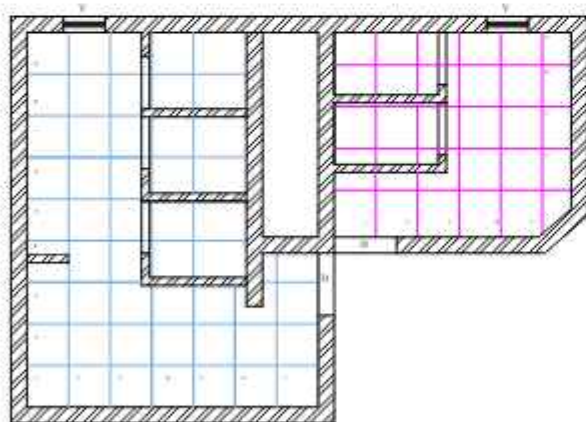

TILING LAYOUT

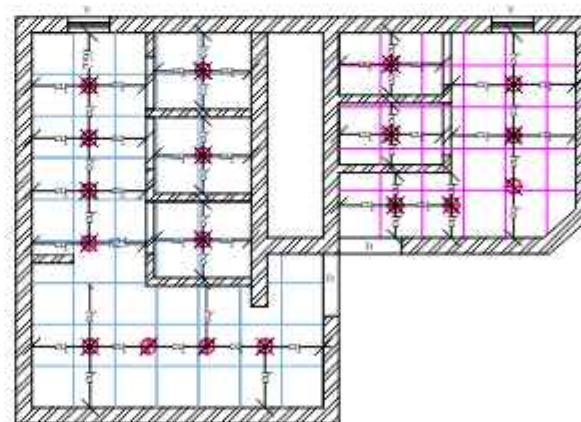

FALSE CEILING LAYOUT

Location:

PROJECT:

JM LUCKNOW -IG-1_ GROUND FLOOR
TOILET BLOCK-2nd

DRAWING TITLE:
**GROUND FLOOR PLAN TILING
LAYOUT FALSE CEILING LAYOUT
DRAWING**




DRAWN BY	AJFET
DATE	29-10-24
SCALE	1:100
DRG NO.	ABC31001


REV. NO.	DATE	REMARKS

CONSULTANTS


SHALEEN CONSULTANTS
AR. PAVAN MEHRA
AR. YATI KUMAR MEHRA
Ind. Floor, Subhas Chandra Bose Road, Sector 10, Mayapuri, Lucknow
110 028, Uttar Pradesh - 226 001, India
E-Mail: info@shaleenconsultants.com
Contact No.: +91 9617020001 / +91 9617020002

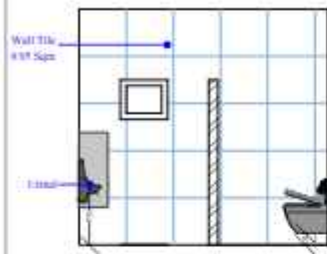


WALL-A (MAN)

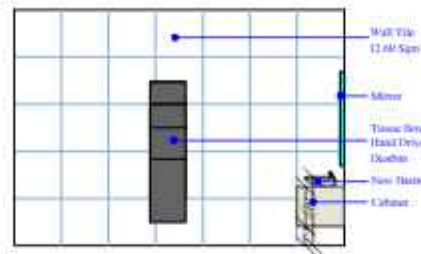


WALL-D (MAN)

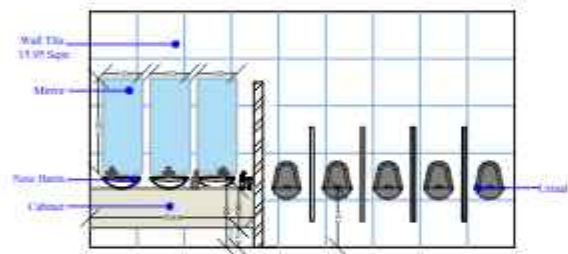

WALL-B (MAN)

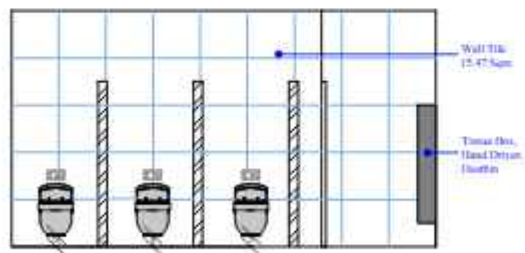


WALL-C (MAN)

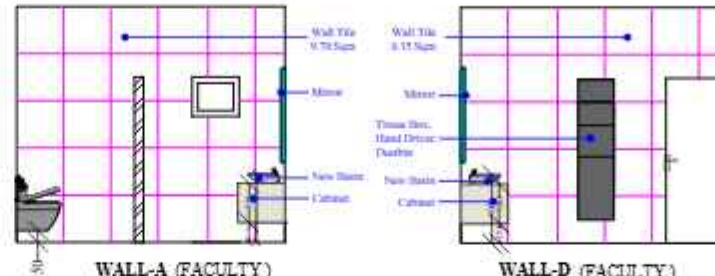


WALL-A (FACULTY)

WALL-D (FACULTY)

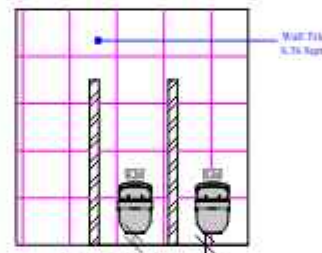

WALL-B (FACULTY)

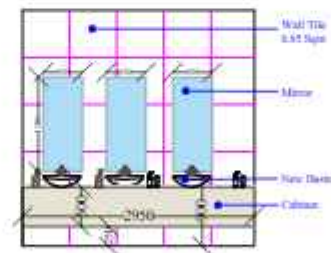

WALL-C (FACULTY)

THIS DRAWING IS THE PROPERTY OF
SHALEEN CONSULTANTS AND IS
NOT TO BE COPIED OR USED
WITHOUT THEIR PRIOR PERMISSION.

NOTES:

- ALL DIMENSIONS SHALL BE CHECKED AND CO-ORDINATE WITH THE ARCHITECTURAL DRAWING AND ANY AMBIGUITY SHALL BE IMMEDIATELY REPORTED TO THE TITLE OF THE ARCHITECT CONSULTANT BEFORE COMMENCEMENT OF THE WORK.
- ALL DIMENSIONS ARE IN M UNLESS OTHERWISE SPECIFIED.

Author:

PROJECT:

IPM LUCKNOW_BG-1_GROUND
FLOOR_TOILET BLOCK-2m

DRAWING TITLE:

ELEVATION_INTERIOR DRAWING




DRAWN BY	AJFET
DATE	29-10-24
SCALE	1:100
DRG NO.	ABC31001

REV. NO.	DATE	REMARKS

CONSULTANTS

SHALEEN CONSULTANTS
AR. PAVAN MEHRA
AR. YATI KUMAR MEHRA
Ind. Floor, Subhas Chandra Bose Road, Sector 10, Mayapuri, Lucknow
110 008, Uttar Pradesh
E-Mail: info@shaleenconsultants.com
Contact No.: 051 9017000001 / 051 9017000002

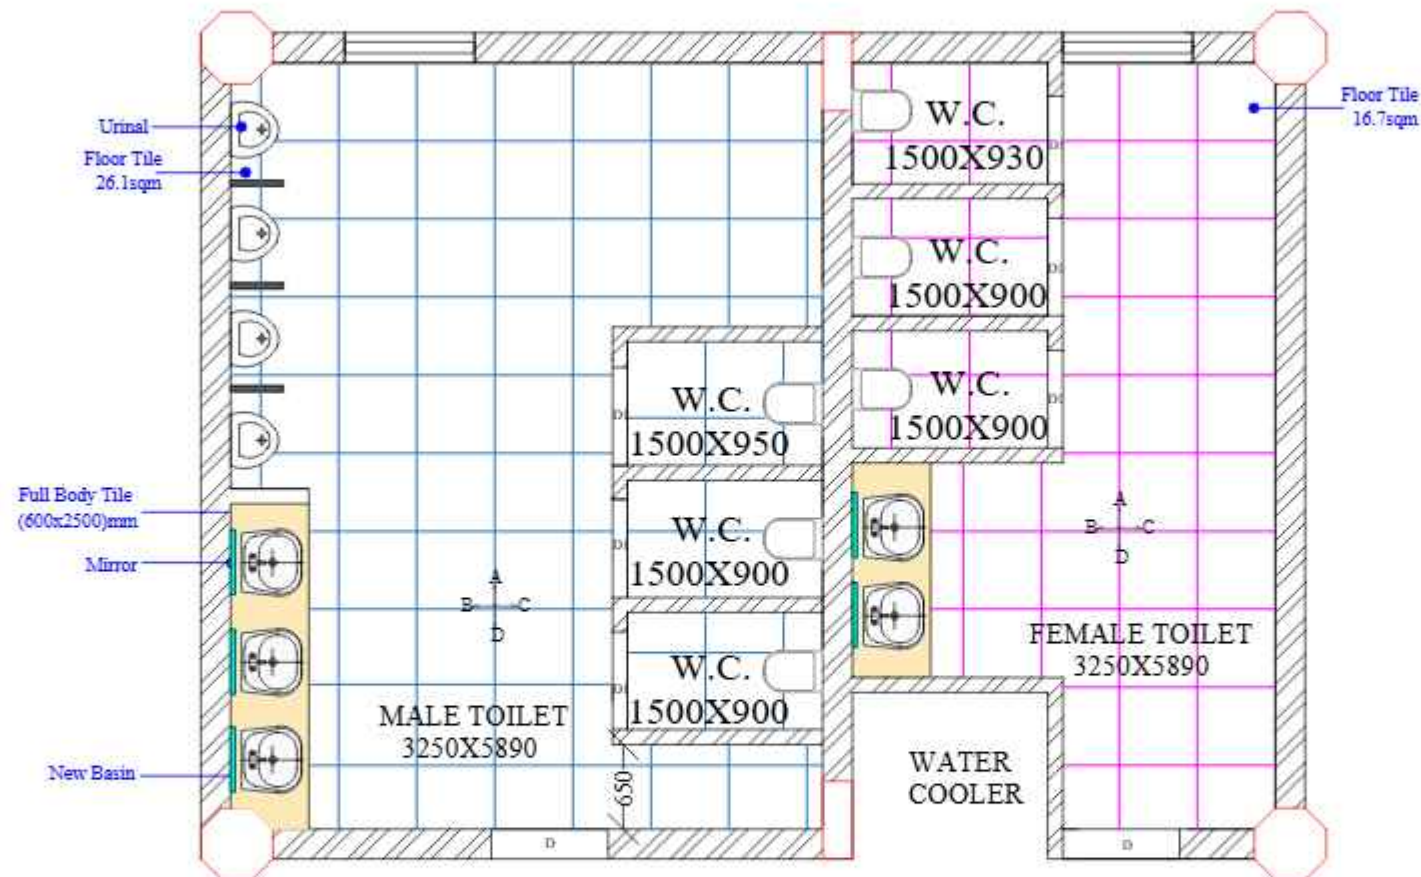

EXISTING PLAN LAYOUT

THIS DRAWING IS THE PROPERTY OF
SHALEEN CONSULTANTS AND IS
NOT TO BE COPIED OR USED
WITHOUT THEIR PRIOR PERMISSION.

NOTES:

- ALL DIMENSIONS SHALL BE CHECKED AND CORRELATED WITH THE ARCHITECTURAL DRAWING AND ANY AMBIGUITY SHALL BE IMMEDIATELY REPORTED TO THE ARCHITECT/CONSULTANT BEFORE COMMENCEMENT OF THE WORK.
- ALL DIMENSIONS ARE IN M UNLESS OTHERWISE SPECIFIED.

Location:

PROJECT:

**IMILUCKNOW BG2 GROUND
FLOOR TOILETBLOCK-1st**

DRAWING TITLE:

**EXISTING GROUND
FLOOR PLAN**



DRAWN BY	AYUSH
DATE	28-10-24
SCALE	1:100
DRG NO.	ARCHD01


REV. NO.	DATE	REMARKS

CONSULTANTS



**SHALEEN
CONSULTANTS**

MR. VINAY KUMAR
MR. YASH KUMAR MISHRA
1st Floor, Subhas Chandra Bose Road, Sector M, Mayapuri, Lucknow
110 021, Station Plaza-1, Shimshahi, Lucknow
E-Mail: info@shaleenconsultants.com
Contact No.: +91 9670000011 / +91 9670000012

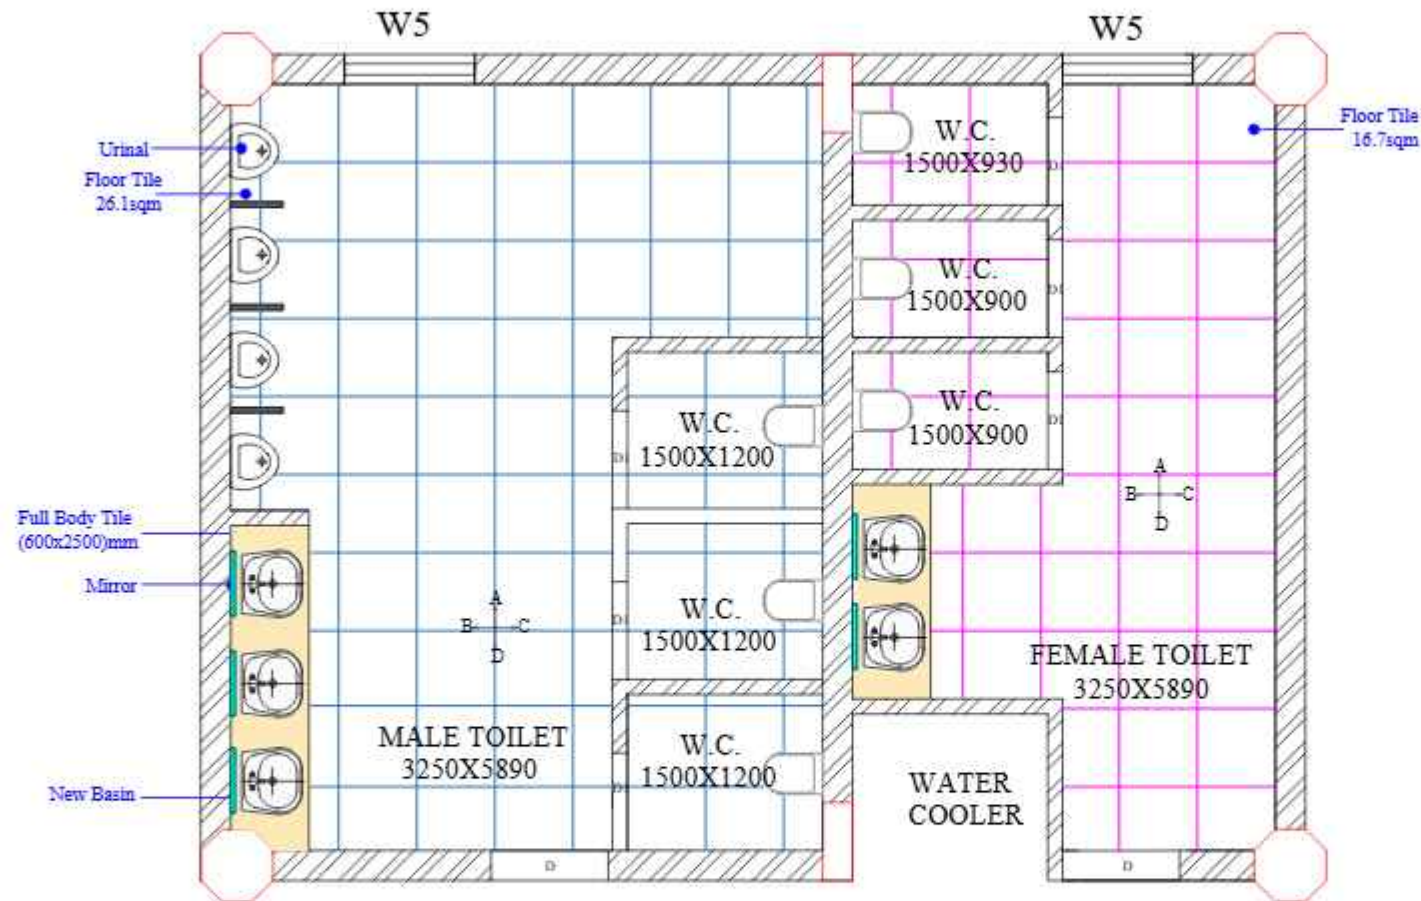

THIS DRAWING IS THE PROPERTY OF
SHALEEN CONSULTANTS AND IS
NOT TO BE COPIED OR USED
WITHOUT THEIR PRIOR PERMISSION.

NOTES:

- ALL DIMENSIONS SHALL BE CHECKED AND CORRELATED WITH THE ARCHITECTURAL DRAWING AND ANY AMBIGUITY SHALL BE IMMEDIATELY REPORTED TO THE NOTE OF THE ARCHITECT / CONSULTANT BEFORE COMMENCEMENT OF THE WORK.
- ALL DIMENSIONS ARE IN M UNLESS OTHERWISE SPECIFIED.

Project:

PROJECT:

IMLUCKNOW BG1 GROUND
FLOOR TOILETBLOCK-1st

DRAWING TITLE:

PROPOSED GROUND
FLOOR PLAN



DRAWN BY	AYUSH
DATE	28-10-24
SCALE	1:100
DRG NO.	ABC31001


REV. NO.	DATE	REMARKS

CONSULTANTS



**SHALEEN
CONSULTANTS**

MR. JAYAN MISHRA
MR. YASH KUMAR MISHRA
1st Floor, Subrata Plaza I, Sector M, Mayapuri, Lucknow
112, Station Plaza I, Shimshani, Gurgaon, India
E-Mail: info@shaleenconsultants.com
Contact No.: +91 9670004811 / +91 9086612086

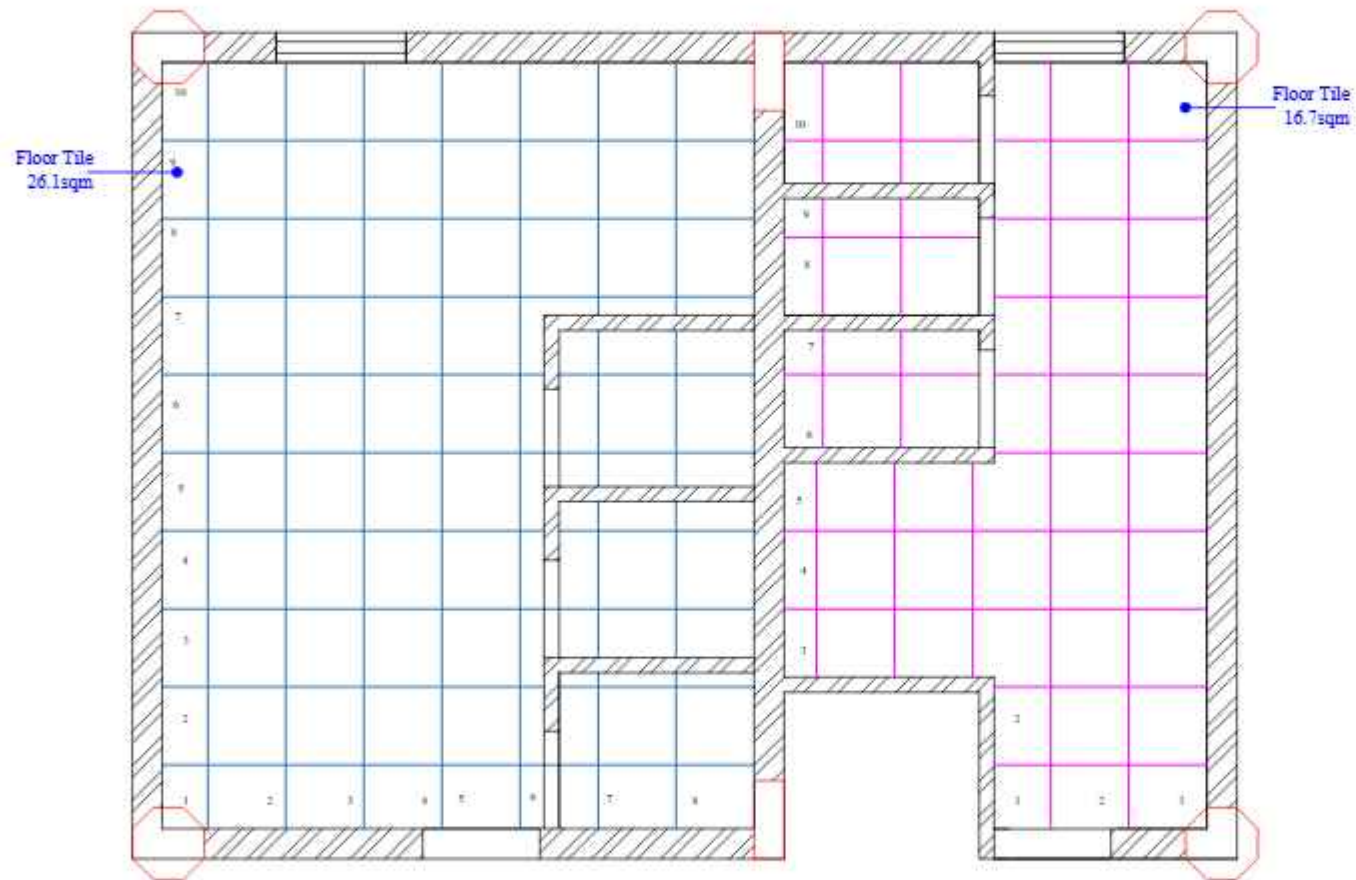

TILING LAYOUT

THIS DRAWING IS THE PROPERTY OF
SHALEEN CONSULTANTS AND IS
NOT TO BE COPIED OR USED
WITHOUT THEIR PRIOR PERMISSION.

NOTES:

- ALL DIMENSIONS SHALL BE CHECKED AND CORRELATED WITH THE ARCHITECTURAL DRAWING AND ANY AMBIGUITY SHALL BE IMMEDIATELY REPORTED TO THE ARCHITECT/CONSULTANT BEFORE COMMENCEMENT OF THE WORK.
- ALL DIMENSIONS ARE IN CM UNLESS OTHERWISE SPECIFIED.

Location:

PROJECT:

**HIMLUCKNOW BG2 GROUND
FLOOR TOILETBLOCK-1st**

DRAWING TITLE:

TILING LAYOUT




DRAWN BY	AYUSH
DATE	28-10-24
SCALE	1:100
DRG NO.	ARCH1001

REV. NO.	DATE	REMARKS

CONSULTANTS

**SHALEEN
CONSULTANTS**
AR. PAVAN MEHRA
AR. YATI KUMAR MEHRA
2nd Floor, Subhash Chandra Place-1, Sector-16, Mayapuri, Lucknow
110 022, Station Plaza-1, Shimshahi, Ghatkoti, Lucknow
E-Mail: info@shaleenconsultants.com
Contact No.: +91 9617020481 | +91 90868 51306

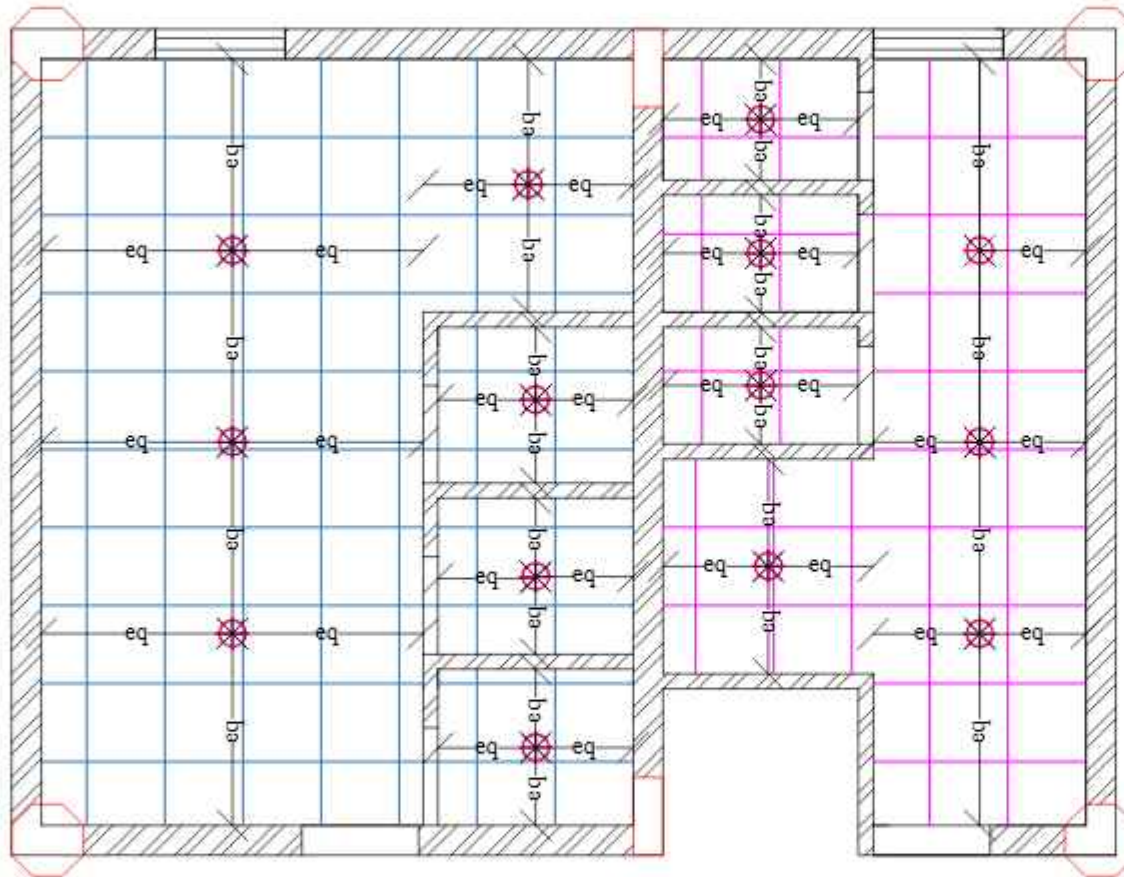

FALSE CEILING LAYOUT

THIS DRAWING IS THE PROPERTY OF
SHALEEN CONSULTANTS AND IS
NOT TO BE COPIED OR USED
WITHOUT THEIR PRIOR PERMISSION.

NOTES:

- ALL DIMENSIONS SHALL BE CHECKED AND CORRELATED WITH THE ARCHITECTURAL DRAWING AND ANY AMBIGUITY SHALL BE IMMEDIATELY REPORTED TO THE NOTED U.O. OF THE ARCHITECT / CONSULTANT BEFORE COMMENCEMENT OF THE WORK.
- ALL DIMENSIONS ARE IN MM UNLESS OTHERWISE SPECIFIED.

Location:

PROJECT:

**IMILUCKNOW BG-1 GROUND
FLOOR_TOILETBLOCK-1st**

DRAWING TITLE:

FALSE CEILING LAYOUT




DRAWN BY	AYUSH
DATE	28-10-24
SCALE	1:100
DRG. NO.	ARCH1001

REV. NO.	DATE	REMARKS


CONSULTANTS

THIS DRAWING IS THE PROPERTY OF
SHALEEN CONSULTANTS AND IS
NOT TO BE COPIED OR USED
WITHOUT THEIR PRIOR PERMISSION


NOTES:
• ALL DIMENSIONS SHALL BE CHECKED AND
CORRELATED WITH THE ARCHITECTURAL DRAWING
AND ANY AMBIGUITY SHALL BE IMMEDIATELY
BRUGHT TO THE NOTICE OF THE ARCHITECT.
• CONSULTANT BEING COMMENCED BY THE
WORK.
• ALL DIMENSIONS ARE IN CM UNLESS OTHERWISE
SPECIFIED

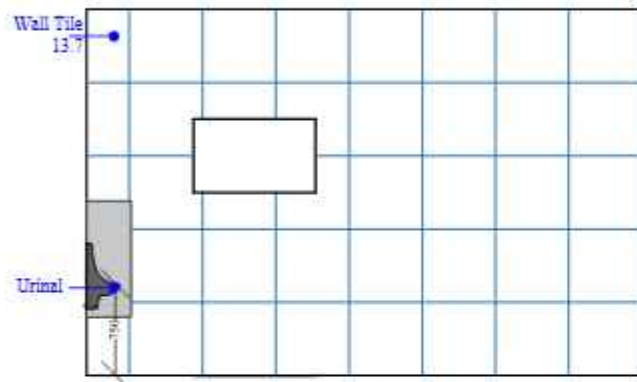


WALL-A(MALE)

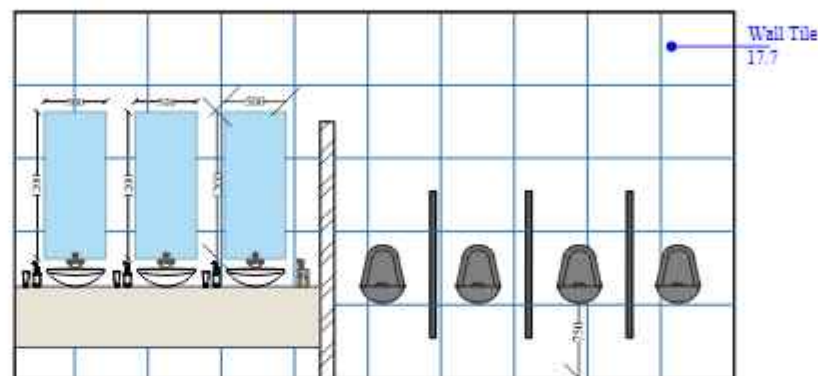

WALL-B(MALE)

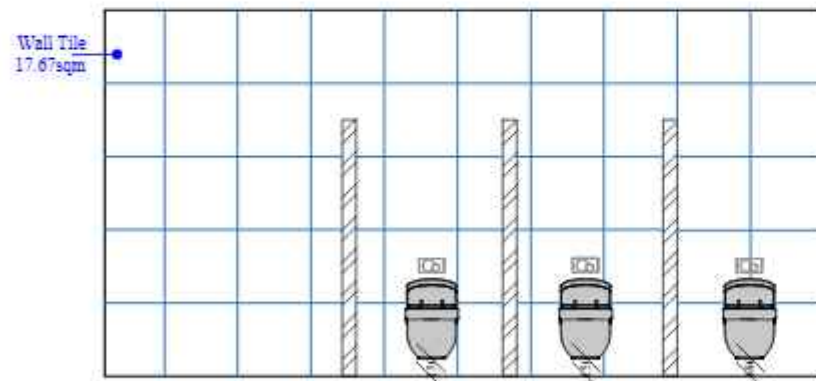

WALL-C(MALE)

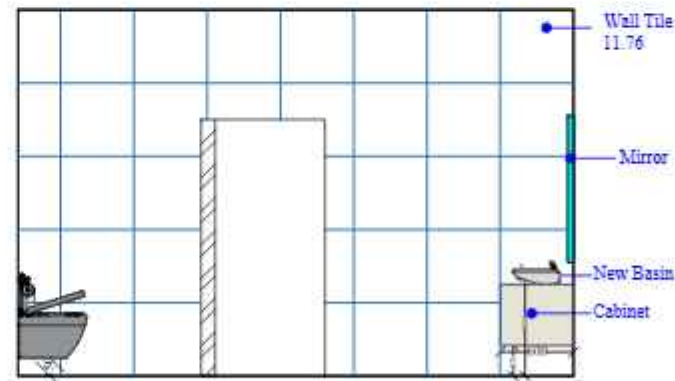

WALL-D(MALE)

CLIENT

PROJECT

INDIA LUCKNOW, BG1 GROUND
FLOOR, TOILETBLOCK-1st

DRAWING TITLE

ELEVATION_INTERIOR
DRAWING




DRAWN BY	AYUSH
DATE	28-10-24
SCALE	1:100
DWG. NO.	ARCH001

REV. NO.	DATE	REMARKS


CONSULTANTS

SHALEEN CONSULTANTS
AN PARAS MEHR
AR, YATINDRANATH MEHR
Jail Road, Sakinaka Phase 1, Sector H, Mayapuri, Lucknow
M.T. Highway Phase II, Sitapur Road, Lucknow
E-Mail: info@shaleenconsultants.com
Contact No. : 051 25170000 / 051 25170001

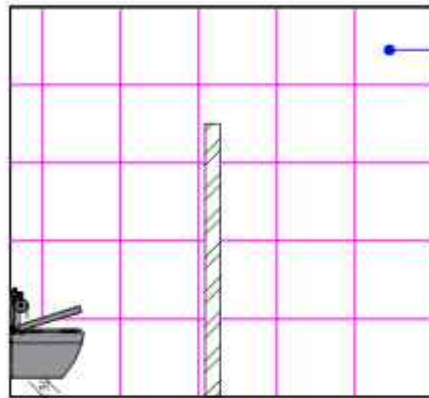


Wall Tile
9.50sqm

WALL-A(FEMALE)

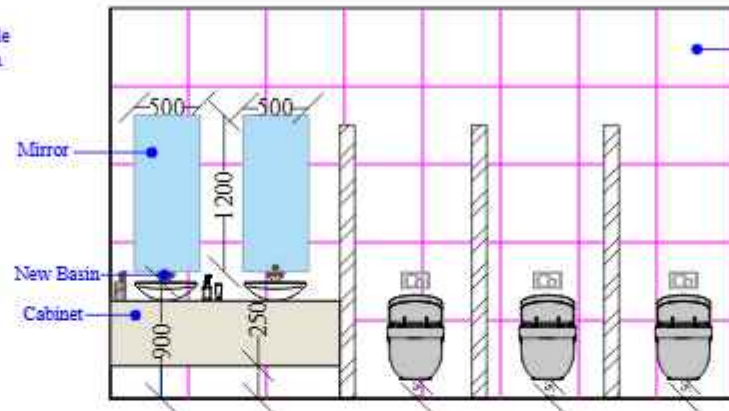


Wall Tile
14.52sqm

WALL-B(FEMALE)

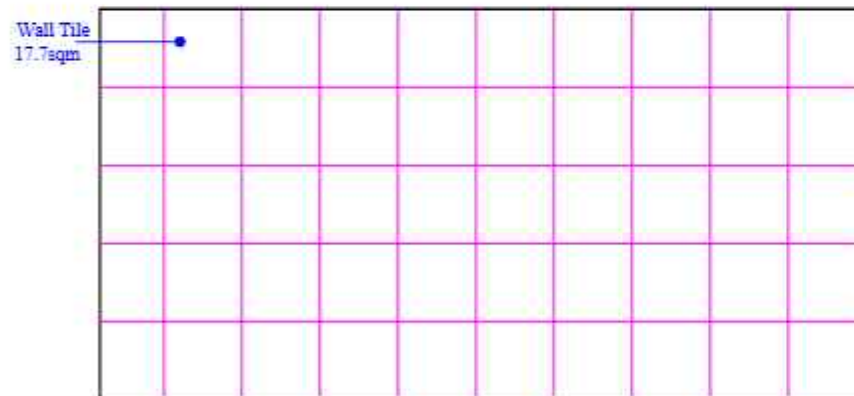

Wall Tile
17.7sqm

WALL-C(FEMALE)

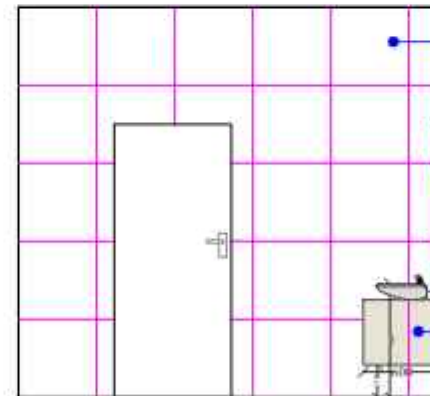

Wall Tile
7.86 sqm

WALL-D(FEMALE)

THIS DRAWING IS THE PROPERTY OF
SHALEEN CONSULTANTS AND IS
NOT TO BE COPIED OR USED
WITHOUT THEIR PRIOR PERMISSION.

NOTES:

• ALL DIMENSIONS SHALL BE CHECKED AND
CORRELATED WITH THE ARCHITECTURAL DRAWING
AND ANY AMBIGUITY SHALL BE IMMEDIATELY
REPORT TO THE NOTED U.O. OF THE ARCHITECT
CONSULTANT BEFORE COMMENCEMENT OF THE
WORK.

• ALL DIMENSIONS ARE IN METERS UNLESS OTHERWISE
SPECIFIED.

Author:

PROJECT:

**HIMLUCKNOW BG-1 GROUND
FLOOR TOILETBLOCK-1st**

DRAWING TITLE:


**ELEVATION INTERIOR
DRAWING**



DRAWN BY	AYUSH
DATE	28-10-24
SCALE	1:100
DRG NO.	ABC31001

REV. NO.	DATE	REMARKS

CONSULTANTS

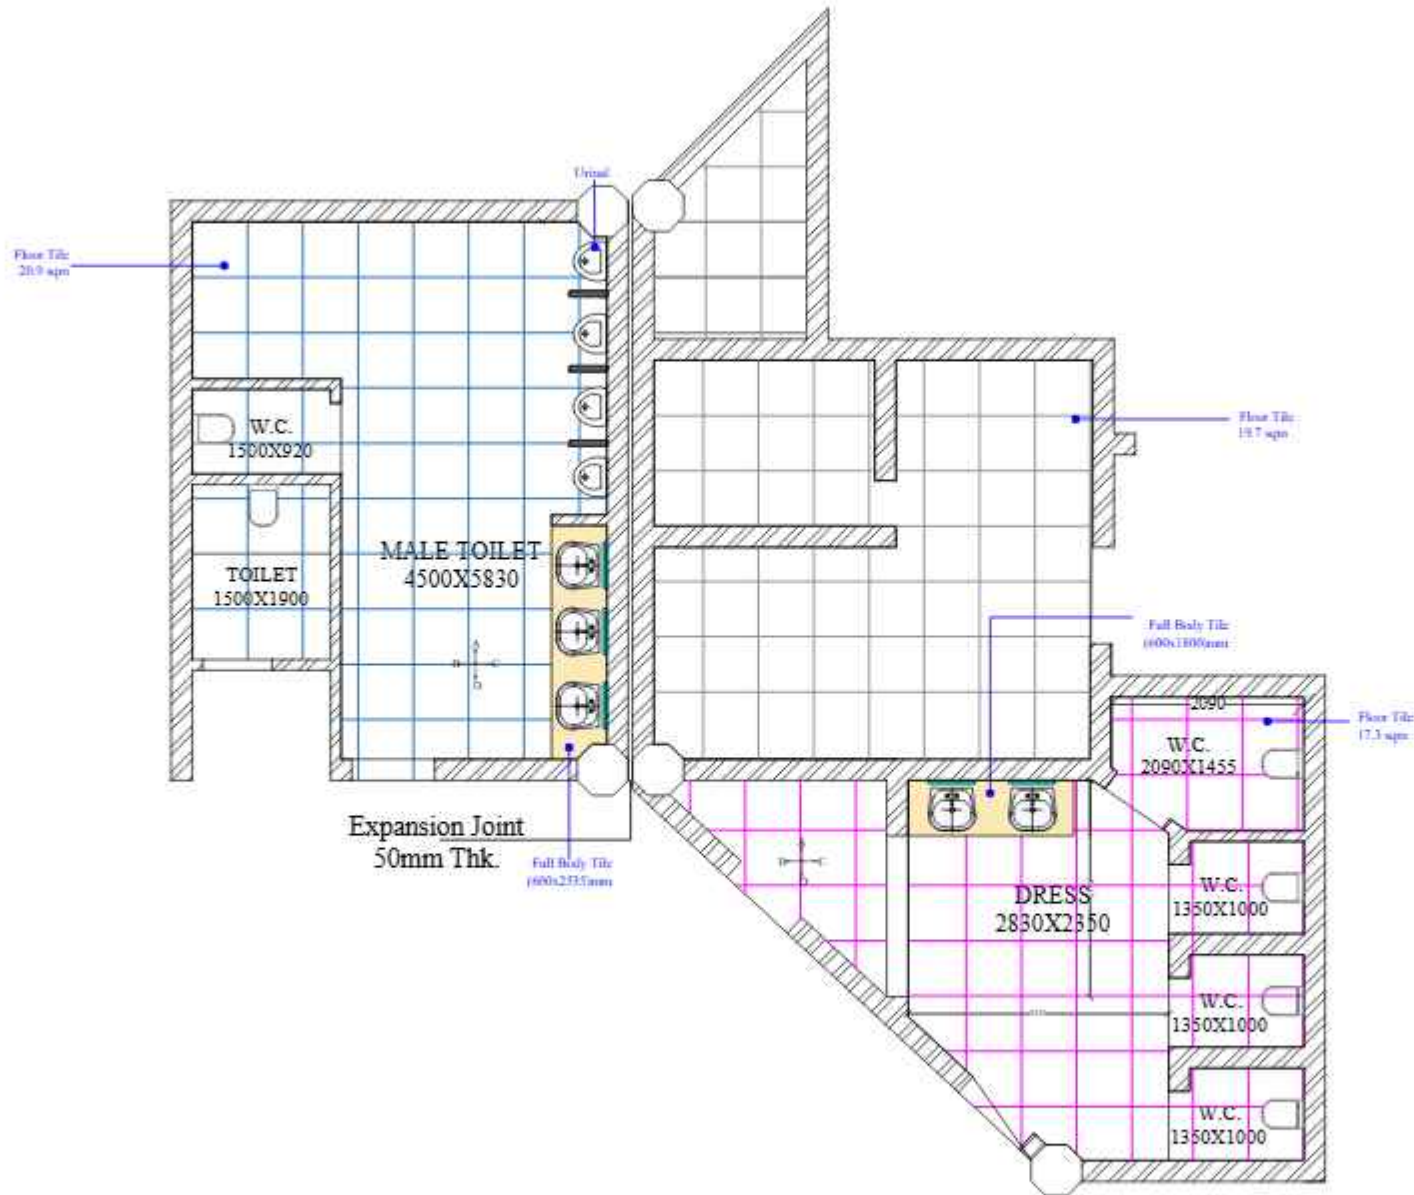

**EXISTING SITE PLAN
GROUND FLOOR 2nd TOILET LAYOUT**

THIS DRAWING IS THE PROPERTY OF
SHALEEN CONSULTANTS AND IS
NOT TO BE COPIED OR USED
WITHOUT THEIR PRIOR PERMISSION.

NOTES:

- ALL DIMENSIONS SHALL BE CHECKED AND CORRELATED WITH THE ARCHITECTURAL DRAWING AND ANY AMBIGUITY SHALL BE IMMEDIATELY REPORT TO THE NOTE 1 OF THE ARCHITECT CONSULTANT BEFORE COMMENCEMENT OF THE WORK.
- ALL DIMENSIONS ARE IN MET UNLESS OTHERWISE SPECIFIED.

Author:

PROJECT:

**IIMLUCKNOW_BG-2 GROUND
FLOOR_TOILET BLOCK-2nd**

DRAWING TITLE:

**EXISTING GROUND FLOOR
LAYOUT**



DRAWN BY	AYUSH
DATE	28-10-24
SCALE	1:100
DRG NO.	ARCH1001

REV. NO.	DATE	REMARKS


CONSULTANTS



**SHALEEN
CONSULTANTS**

AR. PAVAN MEHRA
AR. YATI KUMAR MEHRA

2nd Floor, Subrata (Phase I), Sector M, Mayapuri, Lucknow
110, Station Plaza (1), Sitapur, Lucknow
E-Mail: info@shaleenconsultants.com
Contact No.: +91 9670000001 | +91 9670000002

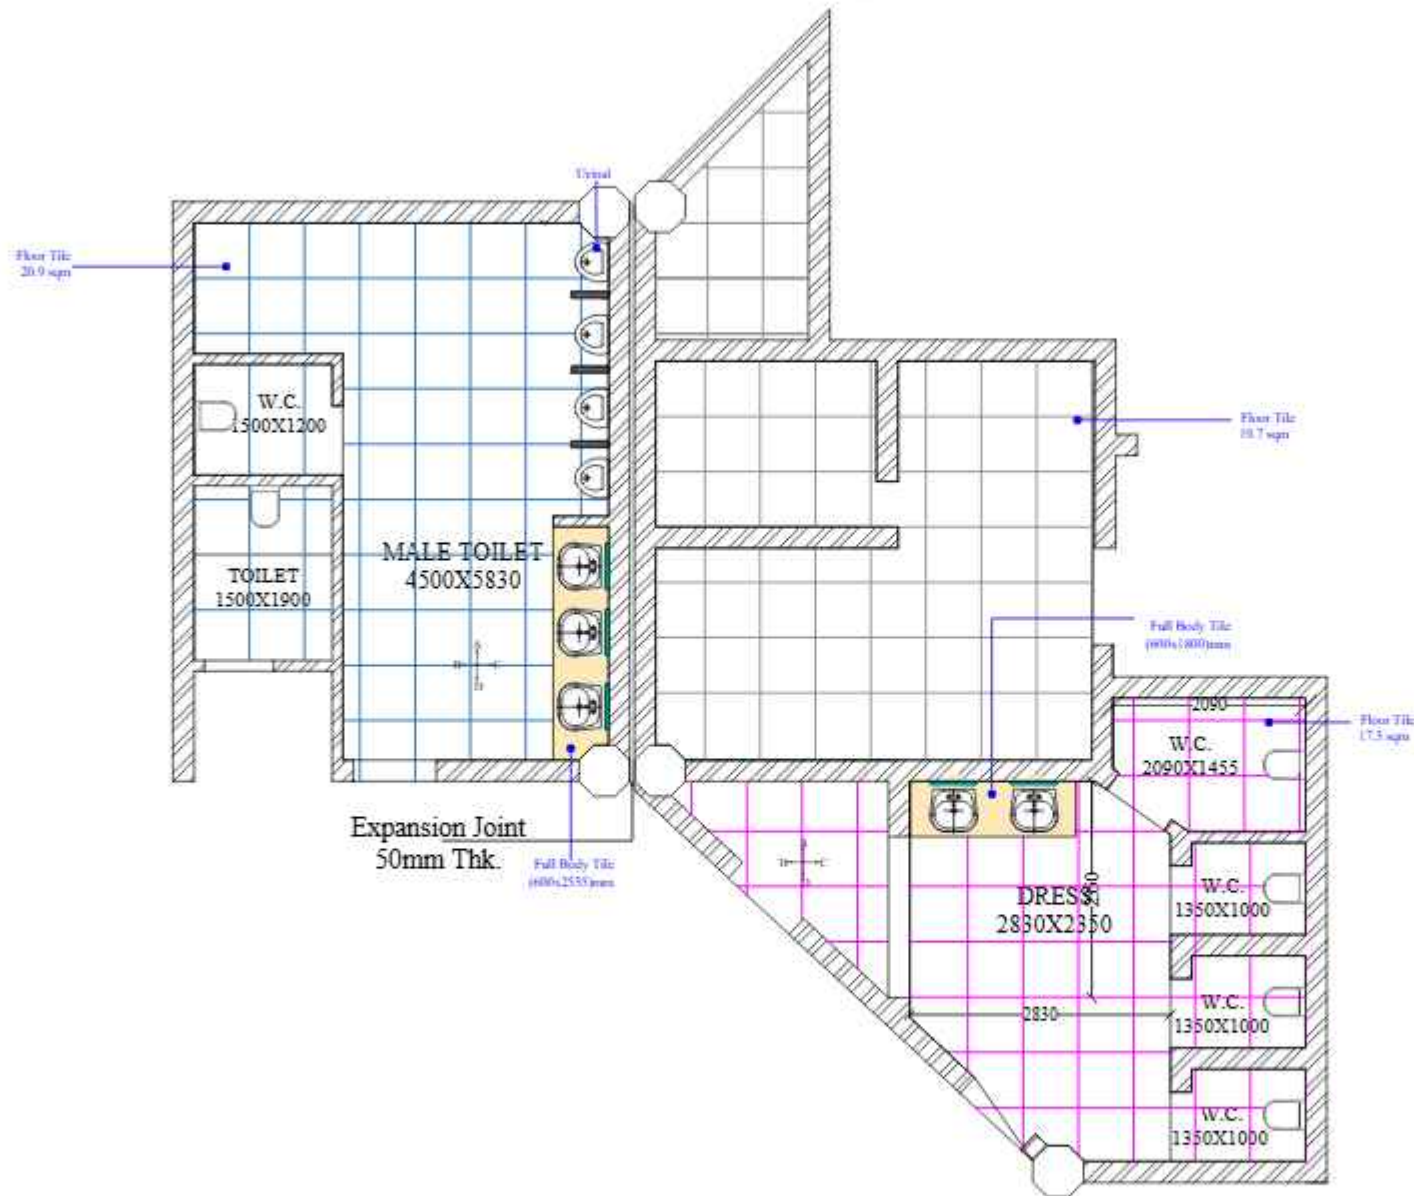

**PROPOSED PLAN
GROUND FLOOR 2nd TOILET LAYOUT**

THIS DRAWING IS THE PROPERTY OF
SHALEEN CONSULTANTS AND IS
NOT TO BE COPIED OR USED
WITHOUT THEIR PRIOR PERMISSION.

NOTES:

- ALL DIMENSIONS SHALL BE CHECKED AND CORRELATED WITH THE ARCHITECTURAL DRAWING AND ANY AMBIGUITY SHALL BE IMMEDIATELY REPORTED TO THE ARCHITECT / CONSULTANT BEFORE COMMENCEMENT OF THE WORK.
- ALL DIMENSIONS ARE IN MM UNLESS OTHERWISE SPECIFIED.

Author:

PROJECT:

IIMLUCKNOW_BG-2 GROUND
FLOOR_TOILET BLOCK-2nd

DRAWING TITLE:

**PROPOSED GROUND FLOOR
LAYOUT**



DRAWN BY	AYUSH
DATE	28-10-24
SCALE	1:100
DRG NO.	ARCH1001

REV. NO.	DATE	REMARKS

CONSULTANTS




**SHALEEN
CONSULTANTS**

AR. PAVAN MEHRA
AR. YATI KUMAR MEHRA

2nd Floor, Ashwini Plaza-1, Sector-14, Mayapuri, Lucknow
110 028, Station Plaza-1, Shikhar, Gaziabad, Lucknow
E-Mail: info@shaleenconsultants.com
Contact No.: +91 9617020081 | +91 9086811006

Floor Tile
26.9 sqm

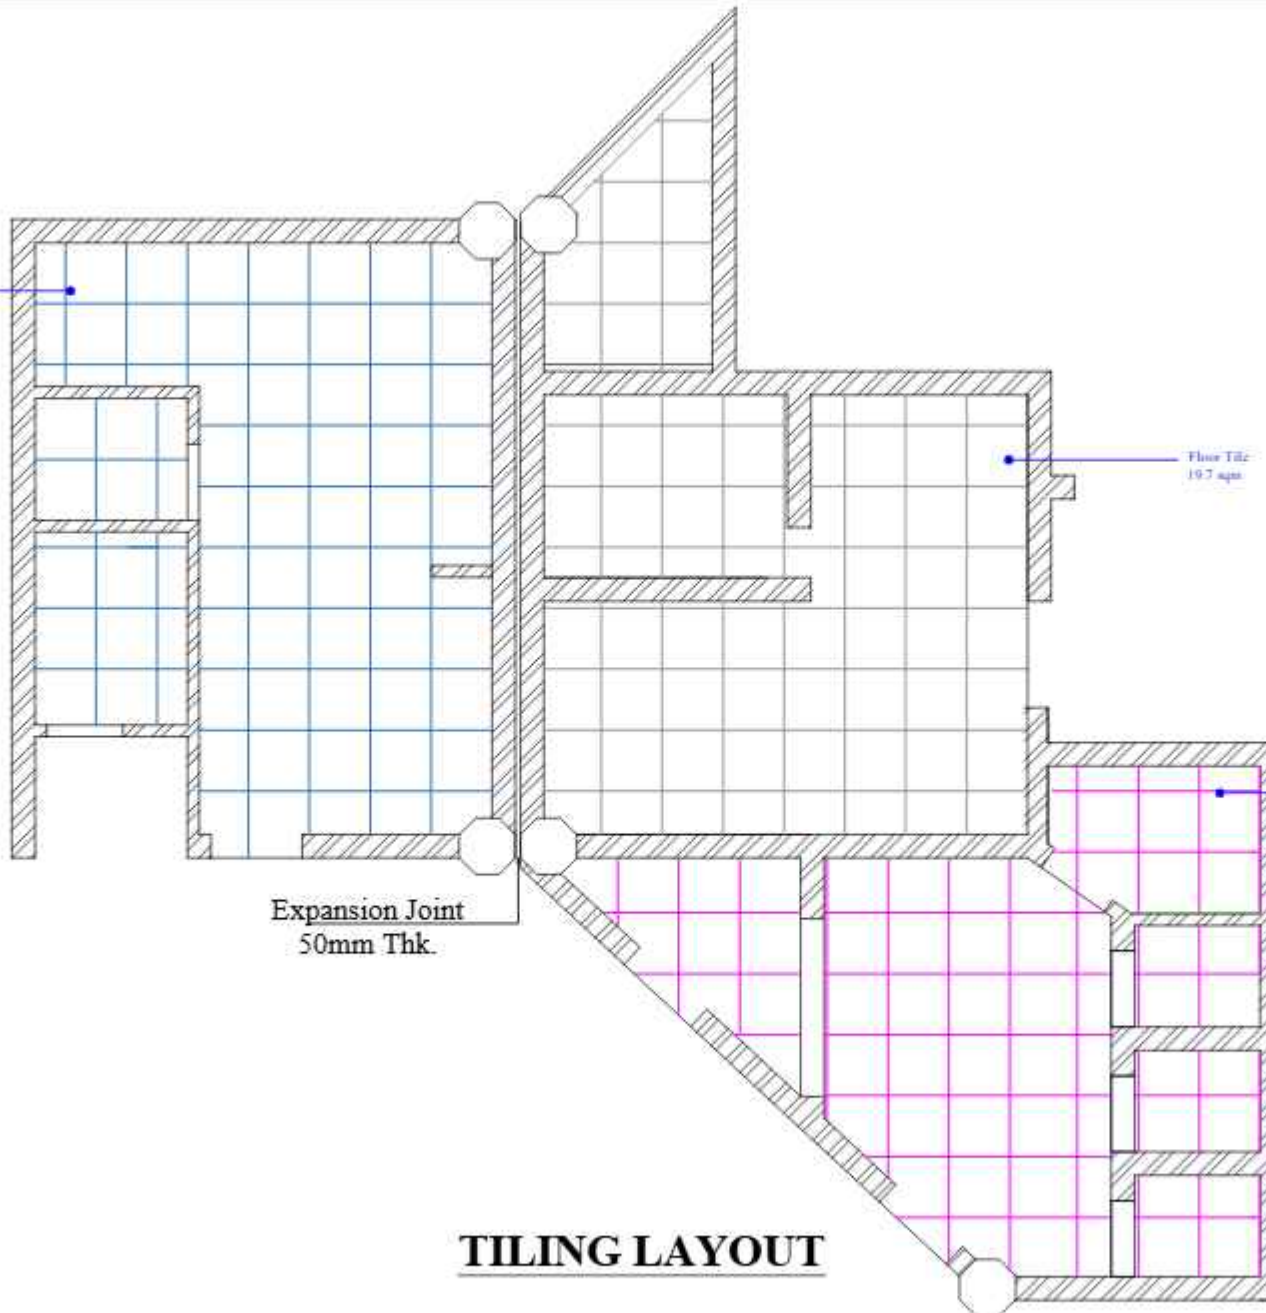

Expansion Joint
50mm Thk.

Floor Tile
19.7 sqm

Floor Tile
17.3 sqm

TILING LAYOUT

THIS DRAWING IS THE PROPERTY OF
SHALEEN CONSULTANTS AND IS
NOT TO BE COPIED OR USED
WITHOUT THEIR PRIOR PERMISSION.

NOTES:

- ALL DIMENSIONS SHALL BE CHECKED AND CORRELATED WITH THE ARCHITECTURAL DRAWING AND ANY AMBIGUITY SHALL BE IMMEDIATELY REPORTED TO THE NOTE 1 OF THE ARCHITECT CONSULTANT BEFORE COMMENCEMENT OF THE WORK.
- ALL DIMENSIONS ARE IN MM UNLESS OTHERWISE SPECIFIED.

Author:

PROJECT:

IIM LUCKNOW BG-2 GROUND
FLOOR_TOILET BLOCK-2nd

DRAWING TITLE:

TILING LAYOUT



DRAWN BY	AYUSH
DATE	28-10-24
SCALE	1:100
DRG NO.	ARCH1001

REV. NO.	DATE	REMARKS

CONSULTANTS



**SHALEEN
CONSULTANTS**

MR. PAVAN MEHRA
MR. YATI KUMAR MEHRA

2nd Floor, Subhas Chandra Bose Road, Sector M, Mayapuri, Lucknow
110, Station Plaza-1, Mayapuri, Sector M, Lucknow
E-Mail: info@shaleenconsultants.com
Contact No.: +91 9417020001 | +91 9086111000



FALSE CEILING LAYOUT

THIS DRAWING IS THE PROPERTY OF
SHALEEN CONSULTANTS AND IS
NOT TO BE COPIED OR USED
WITHOUT THEIR PRIOR PERMISSION.

NOTES:

- ALL DIMENSIONS SHALL BE CHECKED AND CORRELATED WITH THE ARCHITECTURAL DRAWING AND ANY AMBIGUITY SHALL BE IMMEDIATELY REPORTED TO THE ARCHITECT/CONSULTANT BEFORE COMMENCEMENT OF THE WORK.
- ALL DIMENSIONS ARE IN MM UNLESS OTHERWISE SPECIFIED.

Location:

PROJECT:

**IIM LUCKNOW BG-2 GROUND
FLOOR TOILET BLOCK-2nd**

DRAWING TITLE:

FALSE CEILING LAYOUT



DRAWN BY	AYUSH
DATE	28-10-24
SCALE	1:100
DRG NO.	ARCH1001

REV. NO.	DATE	REMARKS


CONSULTANTS

SHALEEN CONSULTANTS
 AR. PAVAN MEHRA
 AR. YATI KUMAR MEHRA
 2nd Floor, Subrata (Phase I), Sector M, Mayapuri, Lucknow
 (O) 0522-2610001 / 0522-2610002 / 0522-2610003
 E-Mail: info@shaleenconsultants.com
 Contact No.: +91 9817020001 / +91 9817020002


THIS DRAWING IS THE PROPERTY OF
SHALEEN CONSULTANTS AND IS
NOT TO BE COPIED OR USED
WITHOUT THEIR PRIOR PERMISSION.

NOTES:


- ALL DIMENSIONS SHALL BE CHECKED AND CORRELATED WITH THE ARCHITECTURAL DRAWING AND ANY AMBIGUITY SHALL BE IMMEDIATELY REPORTED TO THE NOTED U.O. OF THE ARCHITECT/CONSULTANT BEFORE COMMENCEMENT OF THE WORK.
- ALL DIMENSIONS ARE IN MM UNLESS OTHERWISE SPECIFIED.

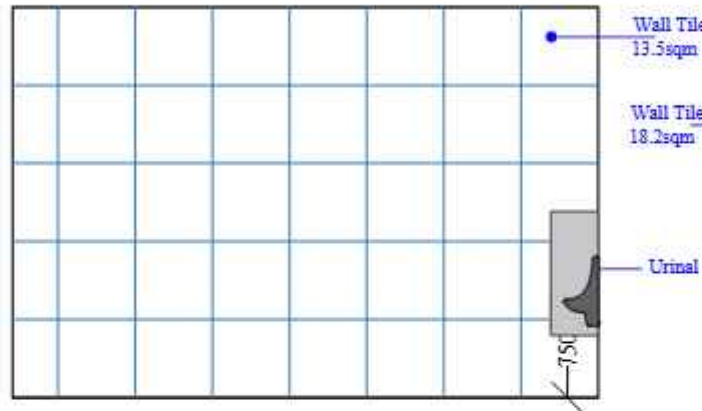


WALL-A(MALE)

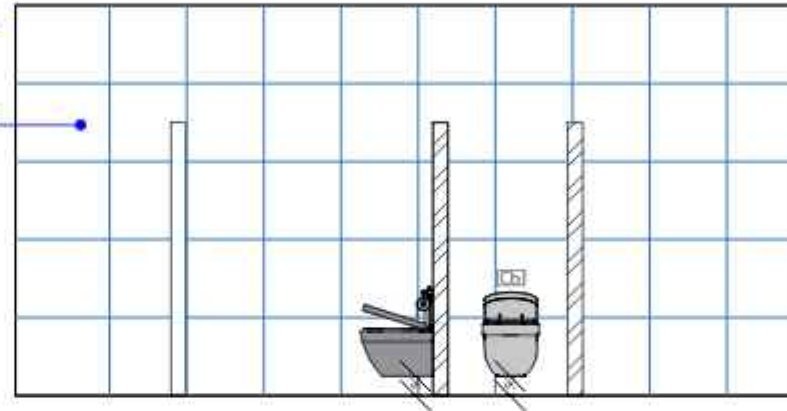

WALL-B(MALE)

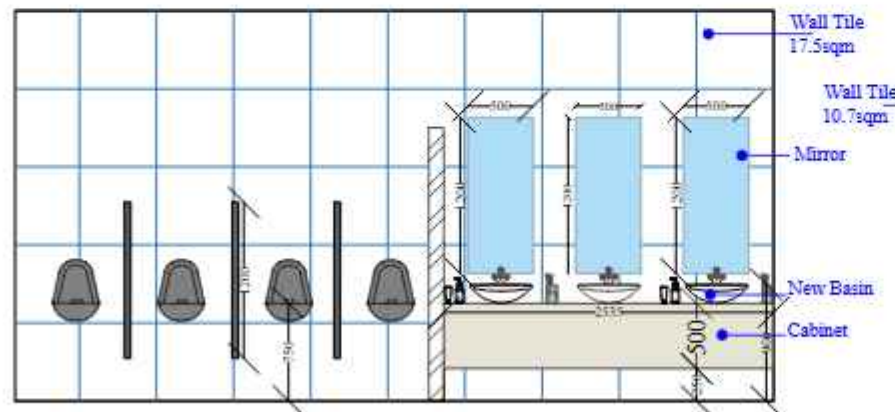

WALL-C(MALE)

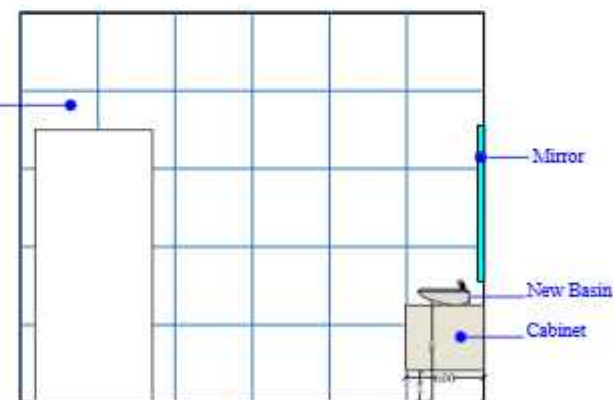

WALL-D(MALE)

Location:

PROJECT:

IMLUCKNOW_BG-2_GROUND
FLOOR_TOILET_BLOCK-2nd

DRAWING TITLE:


ELEVATION_INTERIOR_DRAWING



DRAWN BY	AYUSH
DATE	28-10-24
SCALE	1:100
DRG NO.	ABC31001


REV. NO.	DATE	REMARKS

CONSULTANTS

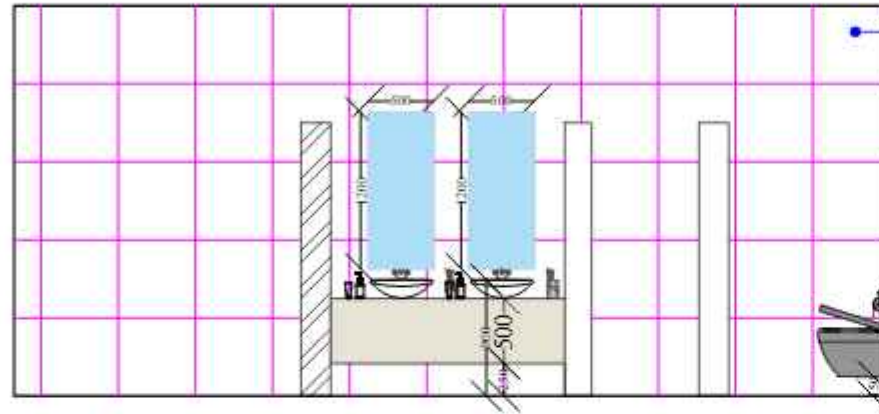

WALL-A(FEMALE)

Wall Tile
20.2sqm

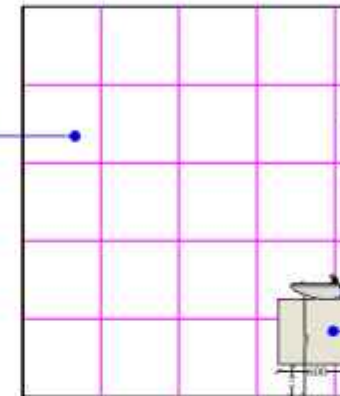


WALL-B(FEMALE)

Wall Tile
7.7sqm

Mirror

New Basin


Cabinet

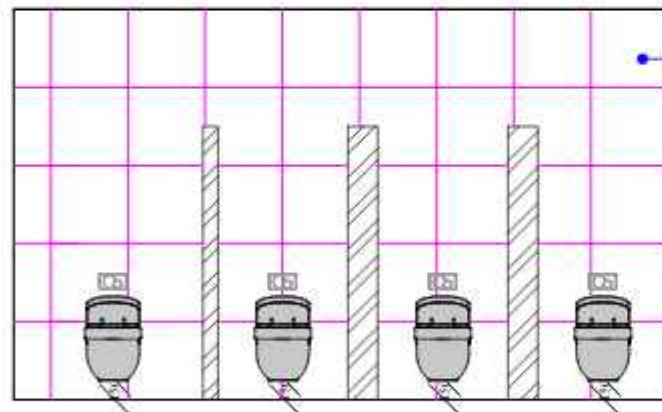

WALL-C(FEMALE)

Wall Tile
15.1sqm

Wall Tile
9.2sqm

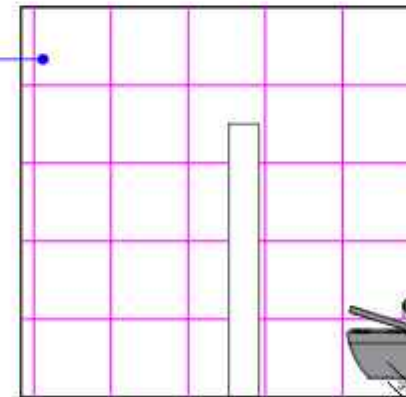

WALL-D(FEMALE)

THIS DRAWING IS THE PROPERTY OF
SHALEEN CONSULTANTS AND IS
NOT TO BE COPIED OR USED
WITHOUT THEIR PRIOR PERMISSION.

NOTES :

• ALL DIMENSIONS SHALL BE CHECKED AND
CORRELATED WITH THE ARCHITECTURAL DRAWING
AND ANY AMBIGUITY SHALL BE IMMEDIATELY
BOUGHT TO THE NOTICE OF THE ARCHITECT/
CONSULTANT BEFORE COMMENCEMENT OF THE
WORK.

• ALL DIMENSIONS ARE IN MM UNLESS OTHERWISE
SPECIFIED.

Location:

PROJECT:

IMLUCKNOW BG-2 GROUND
FLOOR_TOILET BLOCK-2nd

DRAWING TITLE:


ELEVATION_INTERIOR_DRAWING



DRAWN BY	AYUSH
DATE	28-10-24
SCALE	1:100
DRG NO.	ARCH1001

REV. NO.	DATE	REMARKS

CONSULTANTS

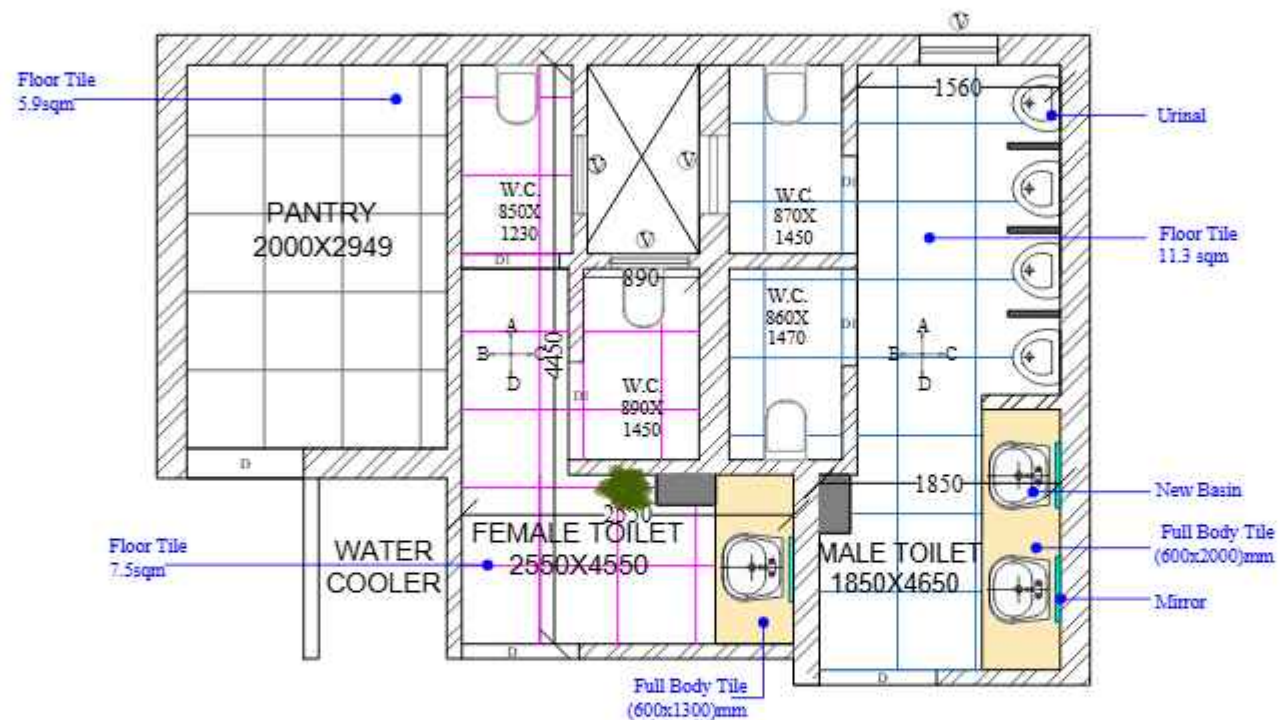

TOILET PLAN LAYOUT

THIS DRAWING IS THE PROPERTY OF
SHALEEN CONSULTANTS AND IS
NOT TO BE COPIED OR USED
WITHOUT THEIR PRIOR PERMISSION.

NOTES:

• ALL DIMENSIONS SHALL BE CHECKED AND
CORRELATED WITH THE ARCHITECTURAL DRAWING
AND ANY AMBIGUITY SHALL BE IMMEDIATELY
REPORT TO THE NOTED U.O. OF THE ARCHITECT
CONSULTANT BEFORE COMMENCEMENT OF THE
WORK.

• ALL DIMENSIONS ARE IN MM UNLESS OTHERWISE
SPECIFIED.

Project:

PROJECT:
IIM LUCKNOW LIBRARY
FIRST FLOOR TOILET BLOCK

Drawing Title:

INTERIOR WORK OF
LIBRARY TOILET



DRAWN BY: AYUSH
DATE: 26-10-24
SCALE: 1:100
DRG NO: ARCH1001

REV. NO.	DATE	REMARKS


CONSULTANTS



SHALEEN
CONSULTANTS

AR. PAVAN MEHRA
AR. YATI KUMAR MEHRA

2nd Floor, Subhas Chandra Bose Road, Sector 10, Mayapuri, Lucknow
110, Station Plaza 11, Shikhar, Gurgaon, India
E-Mail: info@shaleenconsultants.com
Contact No.: +91 9817000001 | +91 9806011000

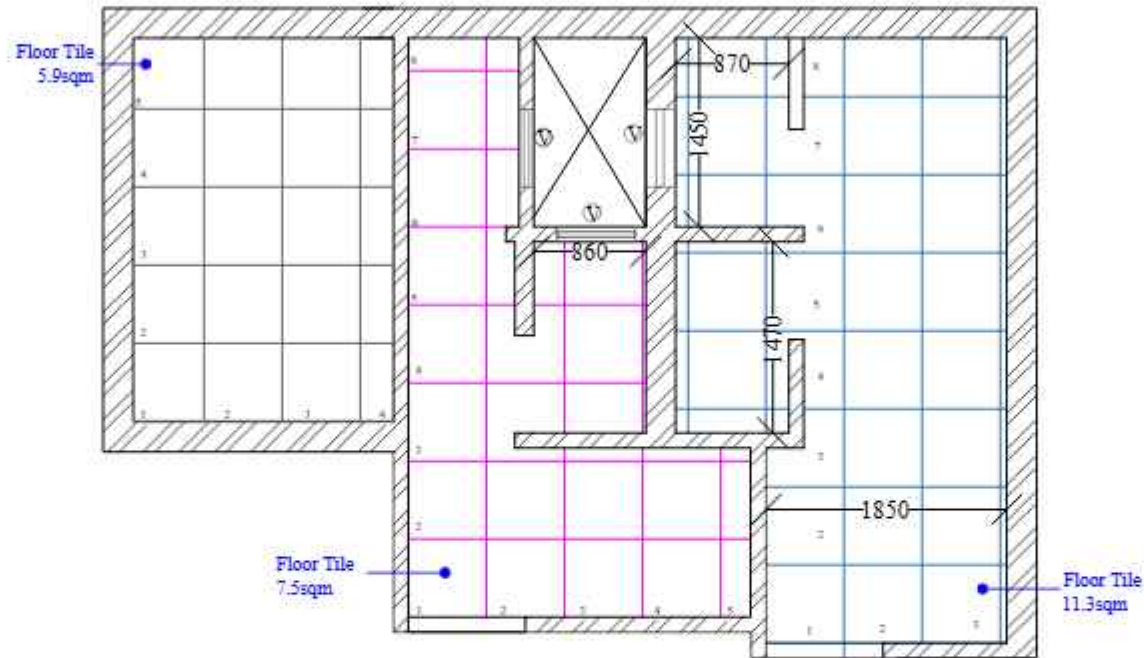

FIRST FLOOR TOILET TILING PLAN

THIS DRAWING IS THE PROPERTY OF
SHALEEN CONSULTANTS AND IS
NOT TO BE COPIED OR USED
WITHOUT THEIR PRIOR PERMISSION.

NOTES:

- ALL DIMENSIONS SHALL BE CHECKED AND CORRELATED WITH THE ARCHITECTURAL DRAWING AND ANY AMBIGUITY SHALL BE IMMEDIATELY REPORTED TO THE ARCHITECT / CONSULTANT BEFORE COMMENCEMENT OF THE WORK.
- ALL DIMENSIONS ARE IN MM UNLESS OTHERWISE SPECIFIED.

Author:

PROJECT:

**HM LUCKNOW LIBRARY
FIRST FLOOR TOILET BLOCK**

DRAWING TITLE:

TILING LAYOUT PLAN



DRAWN BY	AYUSH
DATE	26-10-24
SCALE	1:100
DRG NO.	ARCH1001

REV. NO.	DATE	REMARKS


CONSULTANTS




**SHALEEN
CONSULTANTS**

AR. PAVAN MEHRA
AR. YATI KUMAR MEHRA


2nd Floor, Ashoka (1st Phase) - Sector M, Mayapuri, Lucknow
110, Station Place - 1, Sitapur (Uttar Pradesh) - Lucknow
E-Mail - info@shaleenconsultants.com
Contact No. : +91 9617020481 | +91 9086811006

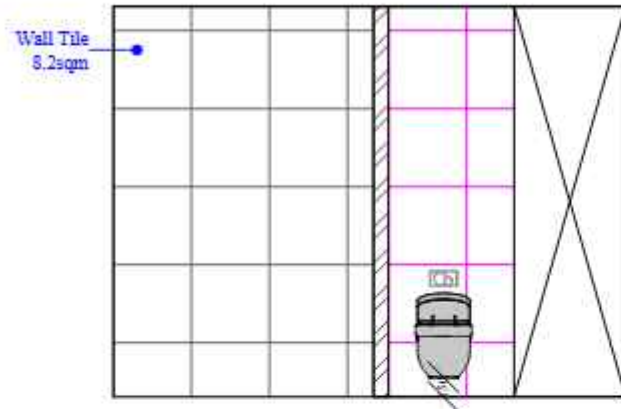


WALL-A(FEMALE)

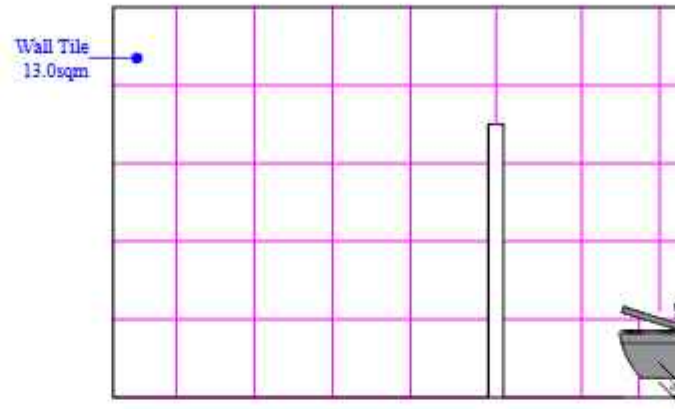

WALL-B(FEMALE)

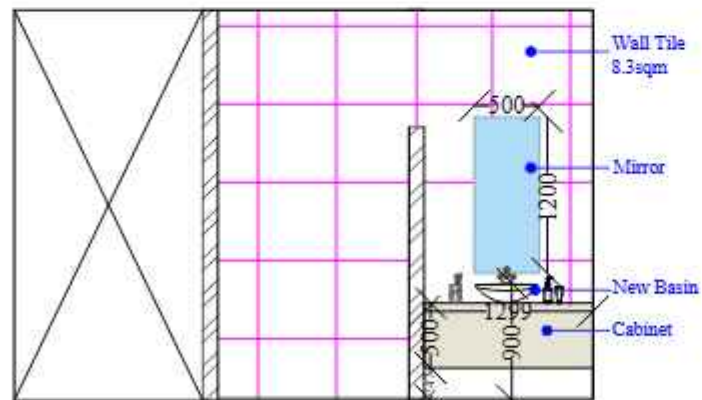

WALL-C(FEMALE)

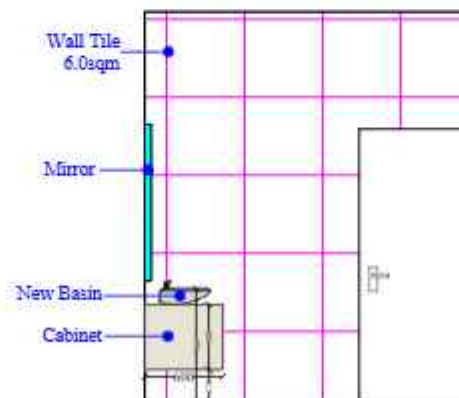

WALL-D(FEMALE)

THIS DRAWING IS THE PROPERTY OF
SHALEEN CONSULTANTS AND IS
NOT TO BE COPIED OR USED
WITHOUT THEIR PRIOR PERMISSION.

NOTES:

• ALL DIMENSIONS SHALL BE CHECKED AND
CORRELATED WITH THE ARCHITECTURAL DRAWING
AND ANY AMBIGUITY SHALL BE IMMEDIATELY
REPORT TO THE NOTED OF THE ARCHITECT/
CONSULTANT BEFORE COMMENCEMENT OF THE
WORK.

• ALL DIMENSIONS ARE IN MM UNLESS OTHERWISE
SPECIFIED.

Author:

PROJECT:

**HIMLUCKNOW LIBRARY
FIRSTFLOOR_TOILET BLOCK**

DRAWING TITLE:

**ELEVATION INTERIOR
DRAWING**







DRAWN BY	AYUSH
DATE	26-10-24
SCALE	1:100
DRG NO.	ARCH1001

REV. NO.	DATE	REMARKS

CONSULTANTS

**SHALEEN
CONSULTANTS**
AR. PAVAN MEHRA
AR. YATI KUMAR MEHRA
2nd Floor, Subhash Chandra Place-1, Sector-16, Mayapuri, Lucknow
110 022, Station Plaza-1, Shimshani, Gurgaon, India
E-Mail: info@shaleenconsultants.com
Contact No.: +91 9617020481 | +91 9616812106

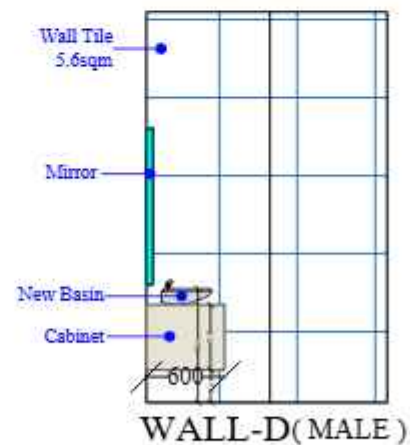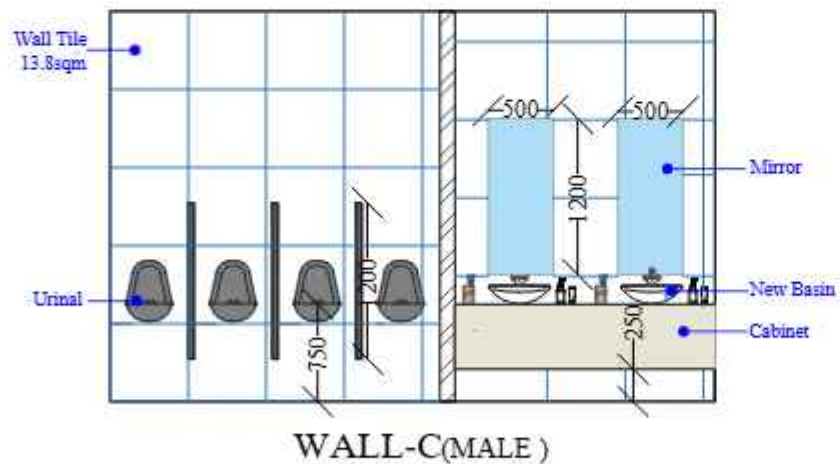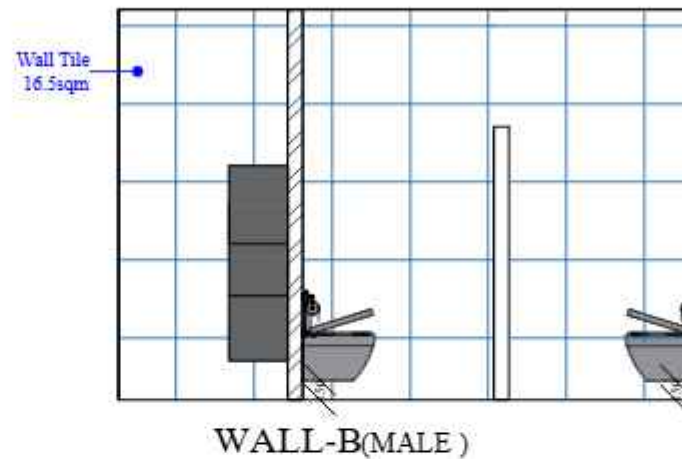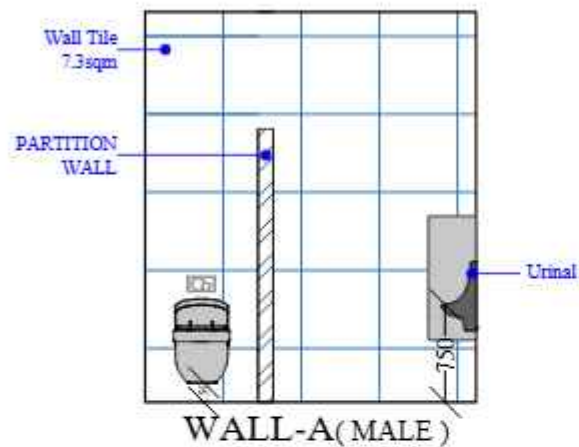

THIS DRAWING IS THE PROPERTY OF
SHALEEN CONSULTANTS AND IS
NOT TO BE COPIED OR USED
WITHOUT THEIR PRIOR PERMISSION.

NOTES:

• ALL DIMENSIONS SHALL BE CHECKED AND
CORRELATED WITH THE ARCHITECTURAL DRAWING
AND ANY AMBIGUITY SHALL BE IMMEDIATELY
REPORT TO THE NOTED OF THE ARCHITECT/
CONSULTANT BEFORE COMMENCEMENT OF THE
WORK.

• ALL DIMENSIONS ARE IN MM UNLESS OTHERWISE
SPECIFIED.

Author:

PROJECT:

**IIM LUCKNOW LIBRARY
FIRST FLOOR TOILET BLOCK**

DRAWING TITLE:

**ELEVATION INTERIOR
DRAWING**



DRAWN BY	AYUSH
DATE	26-10-24
SCALE	1:100
DRG NO.	ARCH1001

REV. NO.	DATE	REMARKS


CONSULTANTS



**SHALEEN
CONSULTANTS**

AR. PAVAN MEHRA
AR. YATI KUMAR MEHRA

2nd Floor, Ashoka 1st Phase I, Sector M, Mayapuri, Lucknow
110 022, Station Plaza I, Shimshani, Gurgaon, India
E-Mail: info@shaleenconsultants.com
Contact No.: +91 9617020481 | +91 9896811288

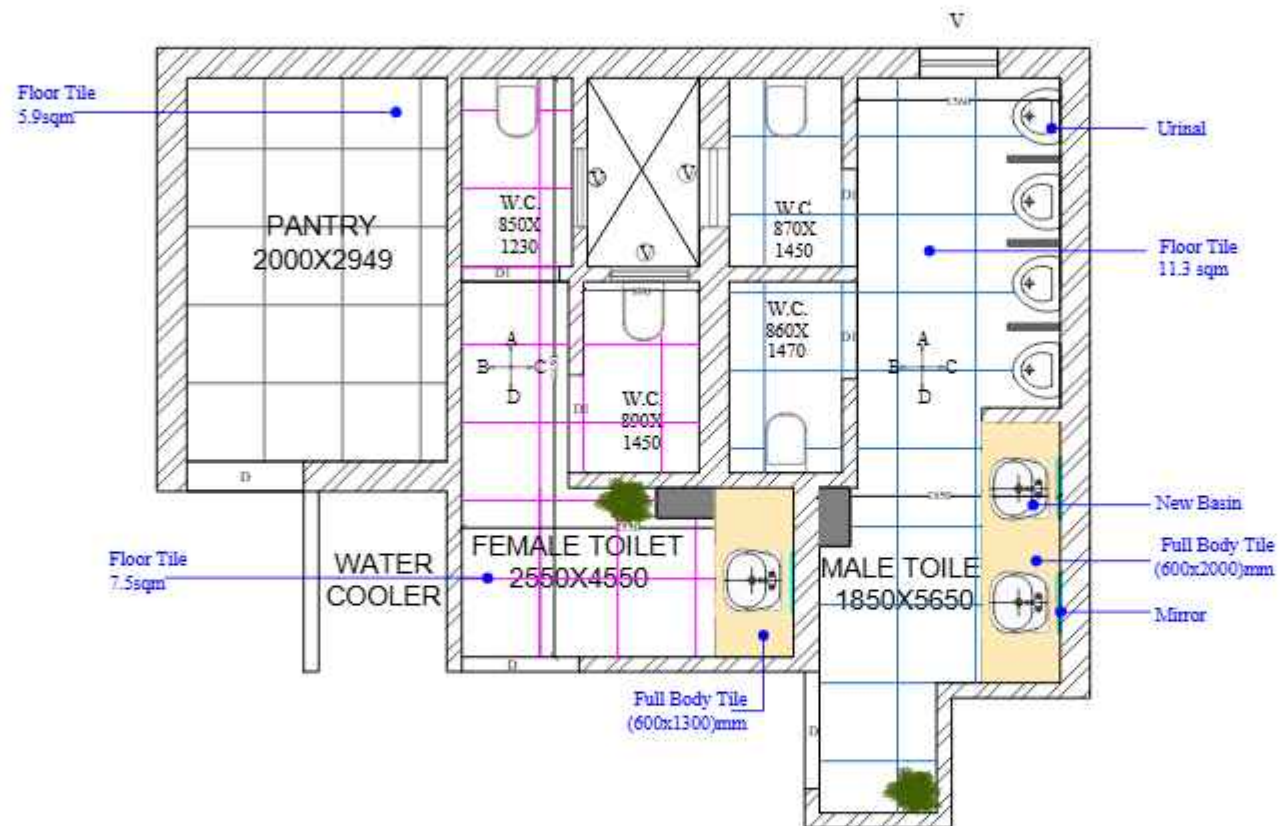

LIBRARY GROUND FLOOR TOILET

THIS DRAWING IS THE PROPERTY OF
SHALEEN CONSULTANTS AND IS
NOT TO BE COPIED OR USED
WITHOUT THEIR PRIOR PERMISSION.

NOTES:

- ALL DIMENSIONS SHALL BE CHECKED AND CORRELATED WITH THE ARCHITECTURAL DRAWING AND ANY AMBIGUITY SHALL BE IMMEDIATELY REPORTED TO THE NOTED U.O. OF THE ARCHITECT/CONSULTANT BEFORE COMMENCEMENT OF THE WORK.
- ALL DIMENSIONS ARE IN MM UNLESS OTHERWISE SPECIFIED.

Project:

PROJECT:

**IIM LUCKNOW LIBRARY
GROUND FLOOR TOILET
BLOCK**

DRAWING TITLE:

**INTERIOR WORK OF
LIBRARY TOILET**



DRAWN BY	AYUSH
DATE	26-10-24
SCALE	1:100
DRG NO.	ARCH1001

REV. NO.	DATE	REMARKS


CONSULTANTS



**SHALEEN
CONSULTANTS**

AR. PAVAN MEHRA
AR. YATI KUMAR MEHRA

2nd Floor, Subhas Chandra Bose Road, Sector 10, Mayapuri, Lucknow
110, Station Plaza 11, Shikhar, Gurgaon, Haryana
E-Mail: info@shaleenconsultants.com
Contact No.: +91 9670000001 | +91 9896811000

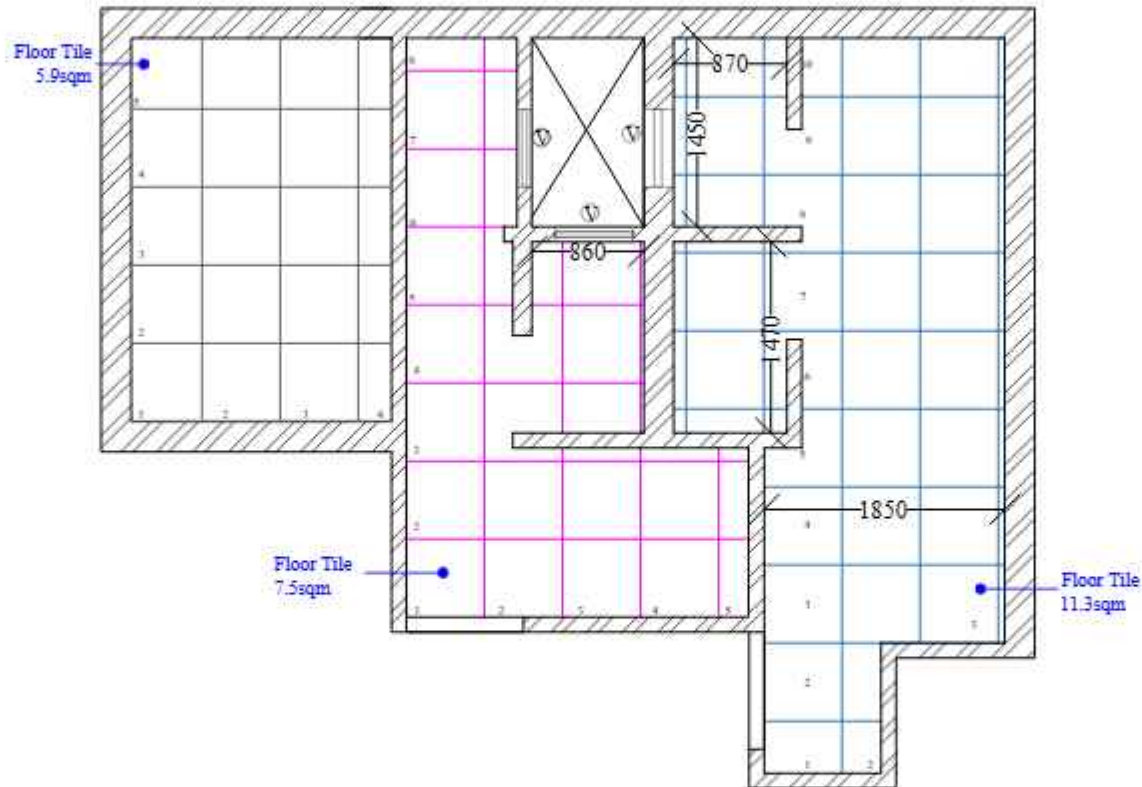

LIBRARY TOILET TILE FLOOR

THIS DRAWING IS THE PROPERTY OF
SHALEEN CONSULTANTS AND IS
NOT TO BE COPIED OR USED
WITHOUT THEIR PRIOR PERMISSION.

NOTES:

• ALL DIMENSIONS SHALL BE CHECKED AND
CORRELATED WITH THE ARCHITECTURAL DRAWING
AND ANY AMBIGUITY SHALL BE IMMEDIATELY
REPORT TO THE ARCHITECT.
CONSULTANT BEFORE COMMENCEMENT OF THE
WORK.

• ALL DIMENSIONS ARE IN MM UNLESS OTHERWISE
SPECIFIED.

Author:

PROJECT:

**IM LUCKNOW LIBRARY
GROUND FLOOR TOILET
BLOCK**

DRAWING TITLE:

TILING LAYOUT DRAWING



DRAWN BY	AYUSH
DATE	26-10-24
SCALE	1:100
DRG NO.	ARCHD01

REV. NO.	DATE	REMARKS


CONSULTANTS




**SHALEEN
CONSULTANTS**

MR. PAVAN MEHRA
MR. YATI KUMAR MEHRA


2nd Floor, Ashwini Plaza-1, Sector-18, Mayapuri, Lucknow
110, Station Plaza-1, Gomti Nagar, Lucknow
E-Mail: info@shaleenconsultants.com
Contact No.: +91 9617020481 | +91 9086111066

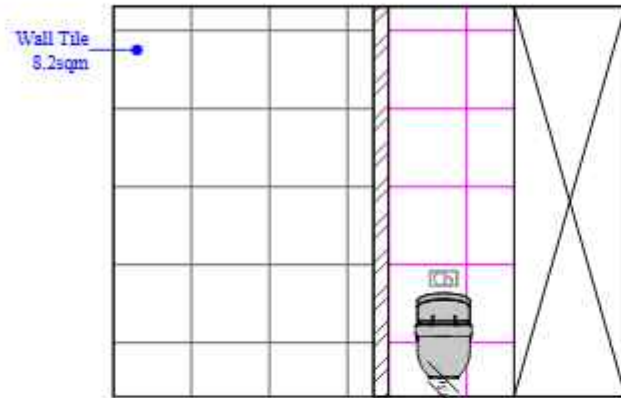


WALL-A(FEMALE)

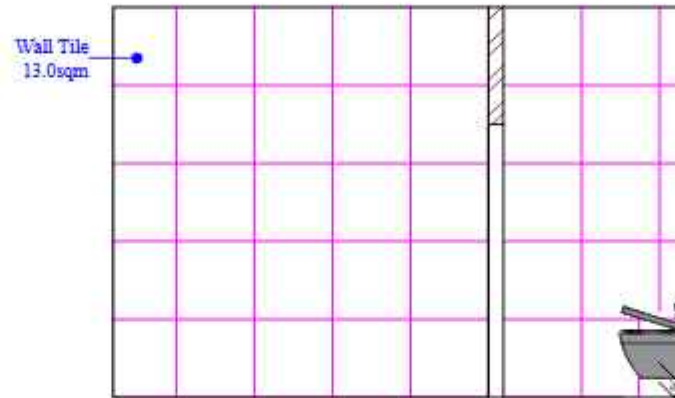

WALL-B(FEMALE)

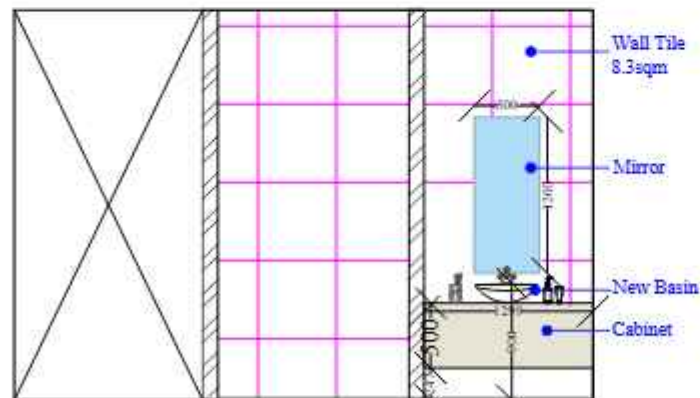

WALL-C(FEMALE)

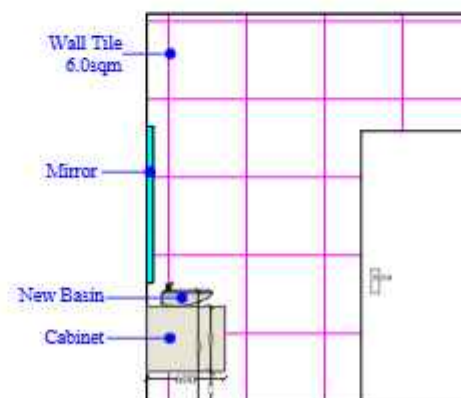

WALL-D(FEMALE)

THIS DRAWING IS THE PROPERTY OF
SHALEEN CONSULTANTS AND IS
NOT TO BE COPIED OR USED
WITHOUT THEIR PRIOR PERMISSION.

NOTES :

• ALL DIMENSIONS SHALL BE CHECKED AND
CORRELATED WITH THE ARCHITECTURAL DRAWING
AND ANY AMBIGUITY SHALL BE IMMEDIATELY
REPORT TO THE NOTED U.O. OF THE ARCHITECT/
CONSULTANT BEFORE COMMENCEMENT OF THE
WORK.

• ALL DIMENSIONS ARE IN METERS UNLESS OTHERWISE
SPECIFIED.

Author:

PROJECT:

IIM LUCKNOW LIBRARY
GROUND FLOOR TOILET
BLOCK

DRAWING TITLE:


**ELEVATION INTERIOR
DRAWING**




DRAWN BY	AYUSH
DATE	26-10-24
SCALE	1:100
DRG. NO.	ARCH1001

REV. NO.	DATE	REMARKS


CONSULTANTS

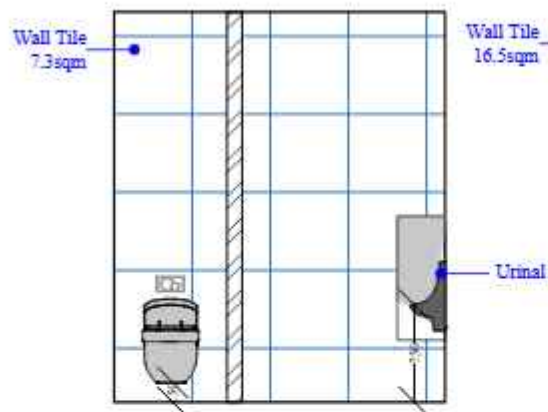


WALL-A(MALE)

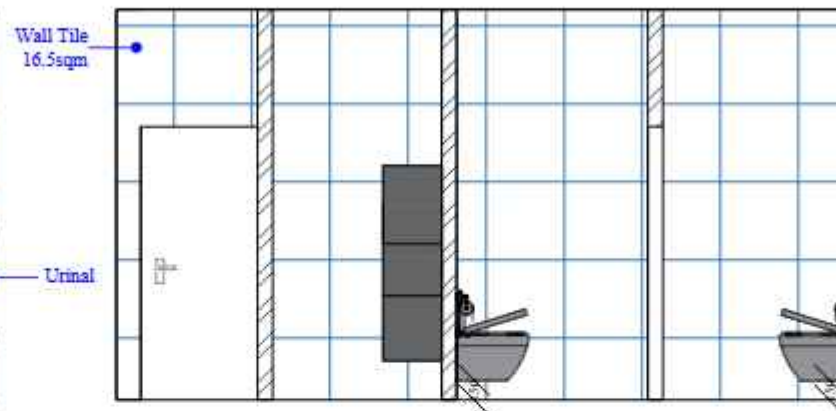

WALL-B(MALE)

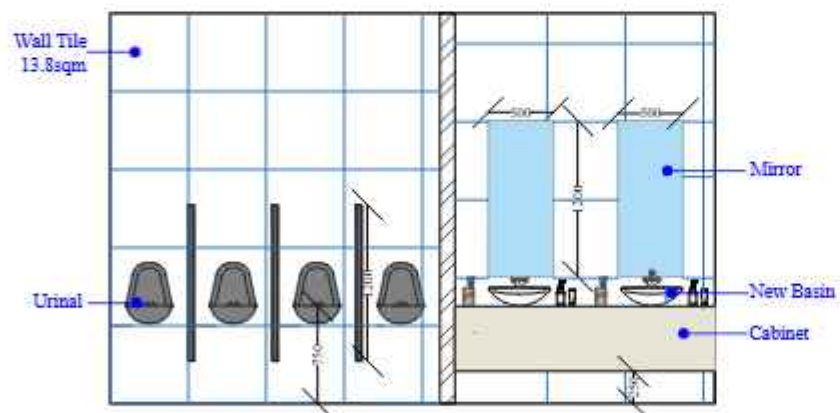

WALL-C(MALE)

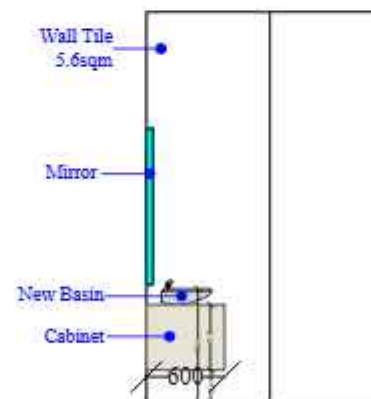

WALL-D(MALE)

THIS DRAWING IS THE PROPERTY OF
SHALEEN CONSULTANTS AND IS
NOT TO BE COPIED OR USED
WITHOUT THEIR PRIOR PERMISSION.

NOTES:

• ALL DIMENSIONS SHALL BE CHECKED AND
CORRELATED WITH THE ARCHITECTURAL DRAWING
AND ANY AMBIGUITY SHALL BE IMMEDIATELY
REPORT TO THE NOTED OF THE ARCHITECT/
CONSULTANT BEFORE COMMENCEMENT OF THE
WORK.

• ALL DIMENSIONS ARE IN METERS UNLESS OTHERWISE
SPECIFIED.

Location:

PROJECT:

**ITM LUCKNOW LIBRARY
GROUND FLOOR TOILET
BLOCK**

DRAWING TITLE:

**ELEVATION INTERIOR
DRAWING**



DRAWN BY	AYUSH
DATE	26-10-24
SCALE	1:100
DRG NO.	ARCH1001

REV. NO.	DATE	REMARKS


CONSULTANTS




**SHALEEN
CONSULTANTS**

AR. PAVAN MEHRA
AR. YATI KUMAR MEHRA


2nd Floor, Ashoka 1st Phase-1, Sector-10, Mayapuri, Lucknow
110 022, Station Plaza-1, Shimshani, Gurgaon, Haryana
E-Mail: info@shaleenconsultants.com
Contact No.: +91 9617020481 | +91 9896812106

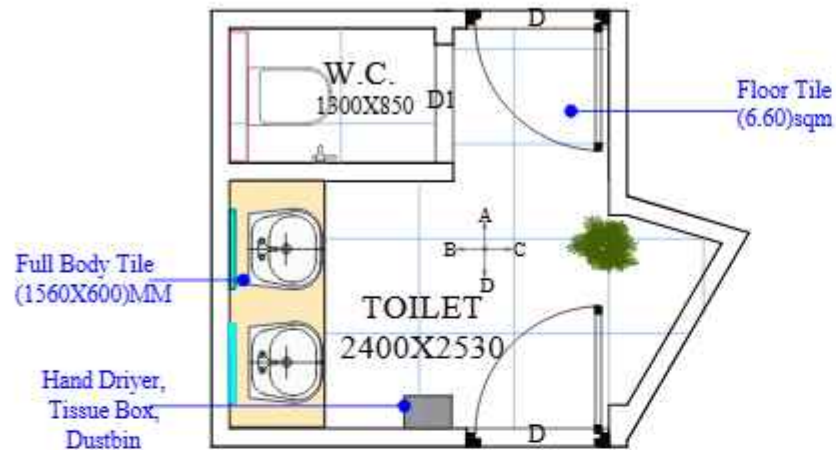

**UPPER GROUND FLOOR
PLAN C.A.O. OFFICE**

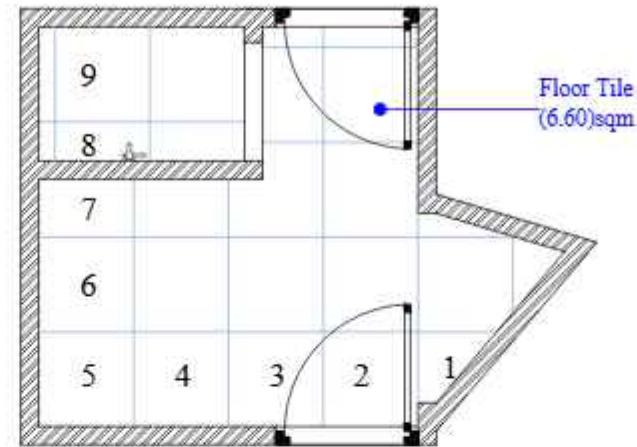

TILING PLAN

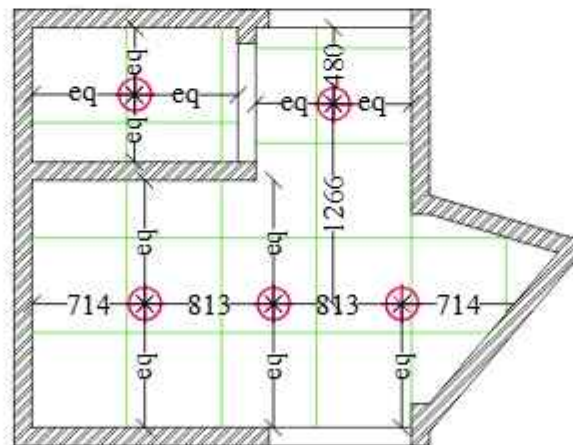

FALSE CEILING PLAN

THIS DRAWING IS THE PROPERTY OF
SHALEEN CONSULTANTS AND IS
NOT TO BE COPIED OR USED
WITHOUT THEIR PRIOR PERMISSION.

NOTES:

- ALL DIMENSIONS SHALL BE CHECKED AND CORRELATED WITH THE ARCHITECTURAL DRAWING AND ANY AMBIGUITY SHALL BE IMMEDIATELY BRUGHT TO THE NOTICE OF THE ARCHITECT / CONSULTANT BEFORE COMMENCEMENT OF THE WORK.
- ALL DIMENSIONS ARE IN MM UNLESS OTHERWISE SPECIFIED

CL-0007

PROJECT:

**IIM LUCKNOW SAMADHAN
BUILDING CAO OFFICE
TOILET BLOCK**

DRAWING TITLE:

**UPPER_GROUND_FLOOR
TOILET_BLOCK_LAYOUT_PLAN**




DRAWN BY: SUDHANSHU
DATE: 29-10-2024
SCALE: 1:100
DRG. NO.: ARCH/001

REV. NO.	DATE	REMARKS


CONSULTANTS

**SHALEEN
CONSULTANTS**
MR. RAHMAN MISHRA
MR. YATI KUMAR MISHRA
D-10, Sector-10, Noida-201301, Uttar Pradesh, India
T: 0120-2611111, F: 0120-2611112, M: 9868632308
E: info@shaleenconsultants.com

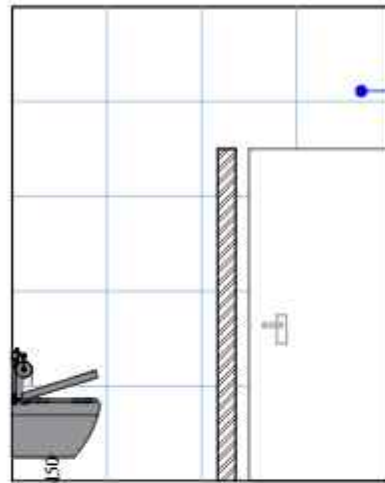


Wall Tile
(4.50)sqm

WALL-A

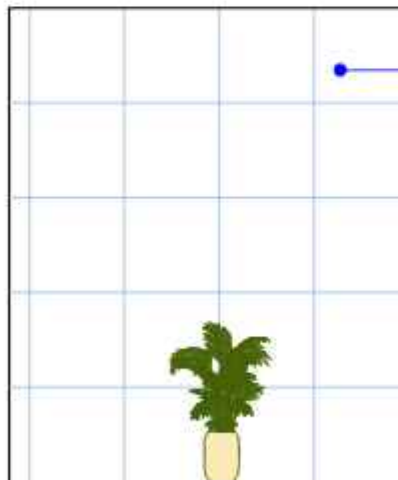


Wall Tile
(7.58)sqm

WALL-C

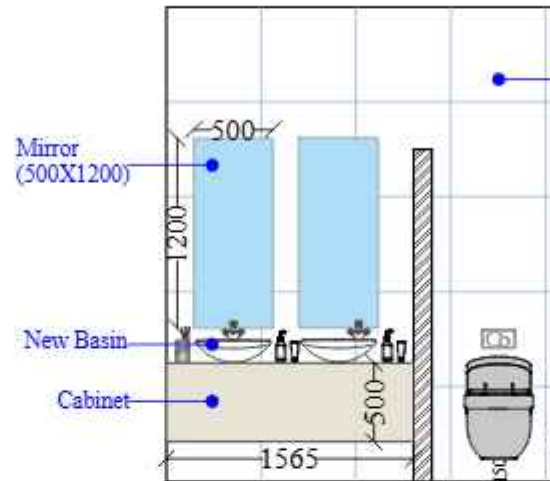

Wall Tile
(4.50)sqm

WALL-B

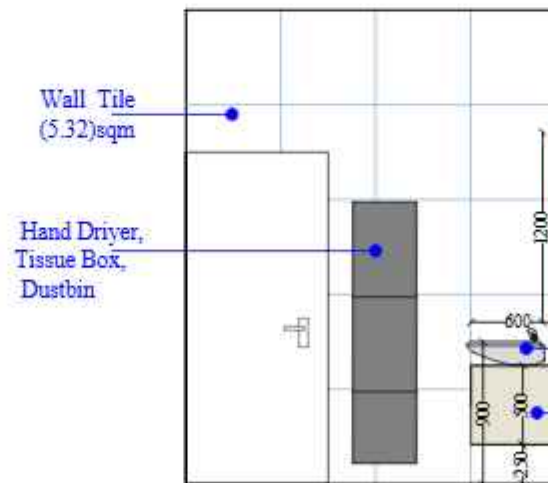

Wall Tile
(5.32)sqm

Hand Dryer,
Tissue Box,
Dustbin

Mirror

New Basin

Cabinet

WALL-D

THIS DRAWING IS THE PROPERTY OF
SHALEEN CONSULTANTS AND IS
NOT TO BE COPIED OR USED
WITHOUT THEIR PRIOR PERMISSION.

NOTES :

- ALL DIMENSIONS SHALL BE CHECKED AND CORRELATED WITH THE ARCHITECTURAL DRAWING AND ANY AMBIGUITY SHALL BE IMMEDIATELY BROUGHT TO THE NOTICE OF THE ARCHITECT / CONSULTANT BEFORE COMMENCEMENT OF THE WORK.
- ALL DIMENSIONS ARE IN MM UNLESS OTHERWISE SPECIFIED

11.0000

PROJECT :

**IIM_LUCKNOW_SAMADHAN
BUILDING_CAO OFFICE_
TOILETBLOCK**

DRAWING TITLE :

**ELEVATION_INTERIOR
DRAWING**



DRAWN BY	SUDHANSHU
DATE	29-10-2024
SCALE	1:100
DRG. NO.	ARC11.001

REV. NO.	DATE	REMARKS


CONSULTANTS



**SHALEEN
CONSULTANTS**

MR. RAHUL KUMAR
MR. YATI KUMAR MISHRA

2nd Floor, Ashoka Plaza-1, Sector-01, Mayapuri, Lucknow
112, Skyline Plaza -1, Shastri Park, Lucknow
E-Mail : info.shaleenconsultants@gmail.com
Contact No : 051 917952000 / 90 808032308

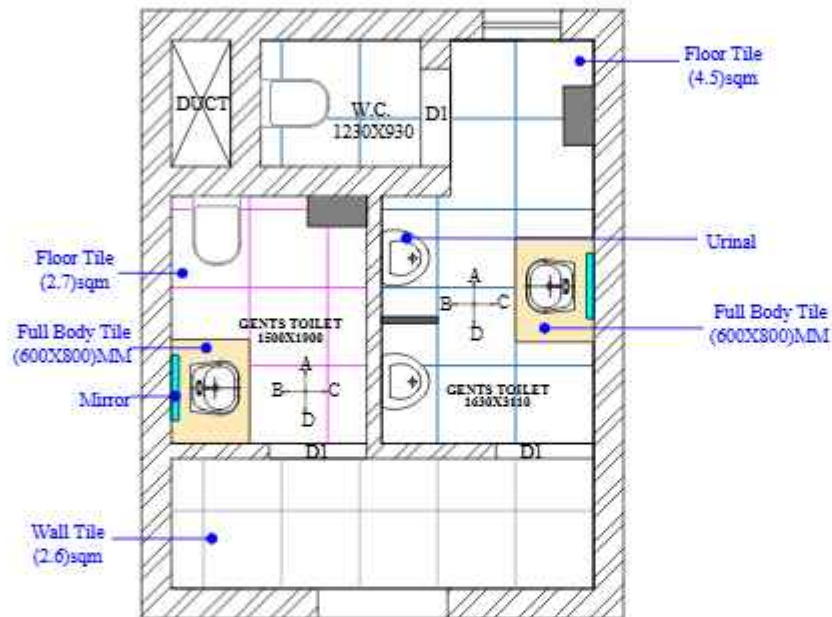

**STUDENT AFFAIRS OFFICE
PLAN LAYOUT**

THIS DRAWING IS THE PROPERTY OF
SHALEEN CONSULTANTS AND IS
NOT TO BE COPIED OR USED
WITHOUT THEIR PRIOR PERMISSION.

NOTES:

- ALL DIMENSIONS SHALL BE CHECKED AND
CORRELATED WITH THE ARCHITECTURAL DRAWING
AND ANY AMBIGUITY SHALL BE IMMEDIATELY
REPORT TO THE NOTED OF THE ARCHITECT
CONSULTANT BEFORE COMMENCEMENT OF THE
WORK.
- ALL DIMENSIONS ARE IN M UNLESS OTHERWISE
SPECIFIED.

Author:

PROJECT:

**IIMLUCKNOW STUDENT AFFAIRS
OFFICE TOILET BLOCK**

DRAWING TITLE:

PLAN LAYOUT




DRAWN BY	AYUSH
DATE	28-10-24
SCALE	1:100
DRG NO.	ARCH1001


REV. NO.	DATE	REMARKS

CONSULTANTS

**SHALEEN
CONSULTANTS**
AR. PAVAN MEHRA
AR. YATI KUMAR MEHRA
2nd Floor, Subhas Chandra Bose Road, Sector 16, Mayapuri, Lucknow
110 028, Uttar Pradesh | India
E-Mail: info@shaleenconsultants.com
Contact No.: +91 9457020081 | +91 90868 52306

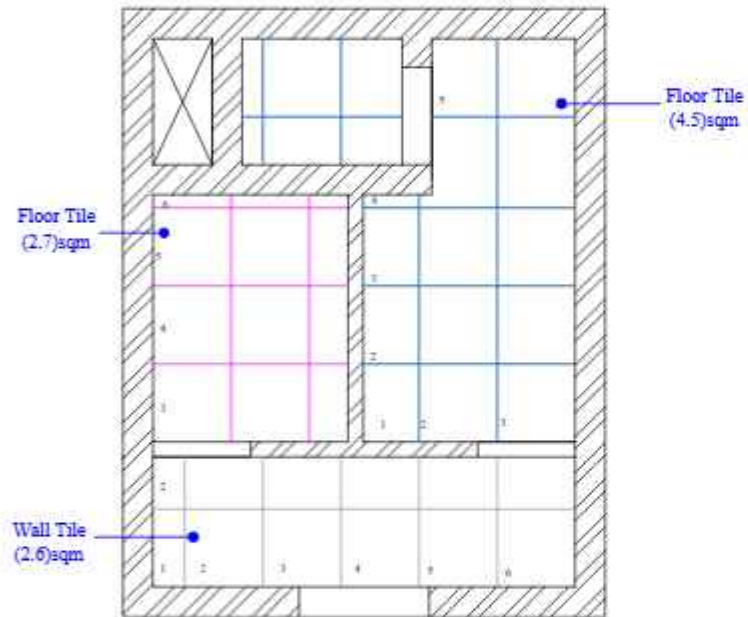

TILING LAYOUT

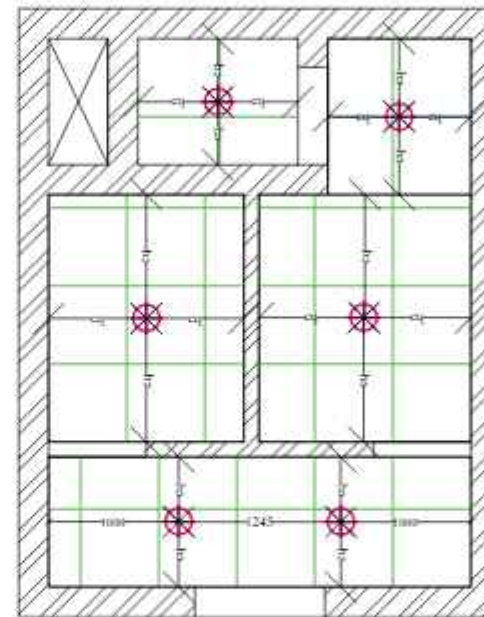

FALSE CEILING LAYOUT

THIS DRAWING IS THE PROPERTY OF
SHALEEN CONSULTANTS AND IS
NOT TO BE COPIED OR USED
WITHOUT THEIR PRIOR PERMISSION.

NOTES:

- ALL DIMENSIONS SHALL BE CHECKED AND CORRELATED WITH THE ARCHITECTURAL DRAWING AND ANY AMBIGUITY SHALL BE IMMEDIATELY REPORTED TO THE ARCHITECT / CONSULTANT BEFORE COMMENCEMENT OF THE WORK.
- ALL DIMENSIONS ARE IN MM UNLESS OTHERWISE SPECIFIED.

Author:

PROJECT:

**IIM LUCKNOW STUDENT AFFAIR
OFFICE TOILET BLOCK**

DRAWING TITLE:

**TILING LAYOUT, FALSE
CEILING LAYOUT**



DRAWN BY	AYUSH
DATE	28-10-24
SCALE	1:100
DRG NO.	ABC31001

REV. NO.	DATE	REMARKS


CONSULTANTS



**SHALEEN
CONSULTANTS**


AR. PAVAN MEHRA
AR. YATI KUMAR MEHRA

102, Station Plaza - 1, Simsbury, Lucknow
E-Mail: info@shaleenconsultants.com
Contact No.: +91 9457000001 | +91 9086811000

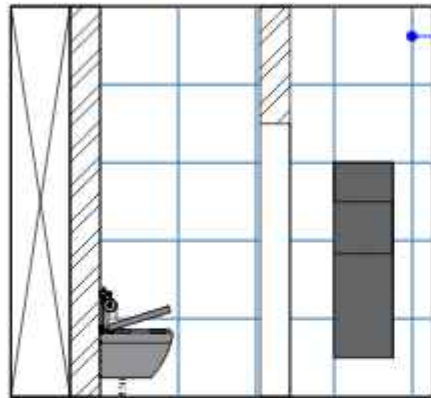

Wall Tile
8.4sqm


WALL-A (MALE)

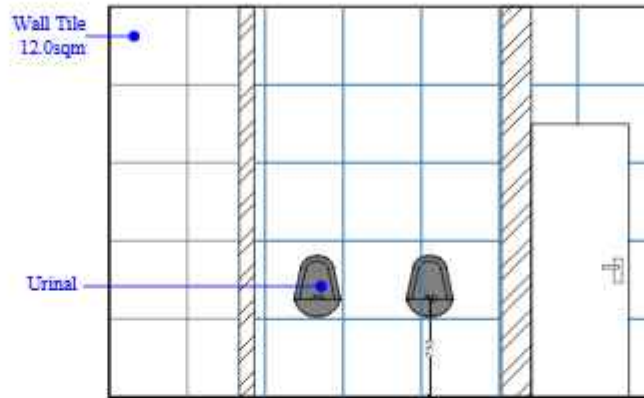

Wall Tile
12.0sqm

Urinal

WALL-B (MALE)

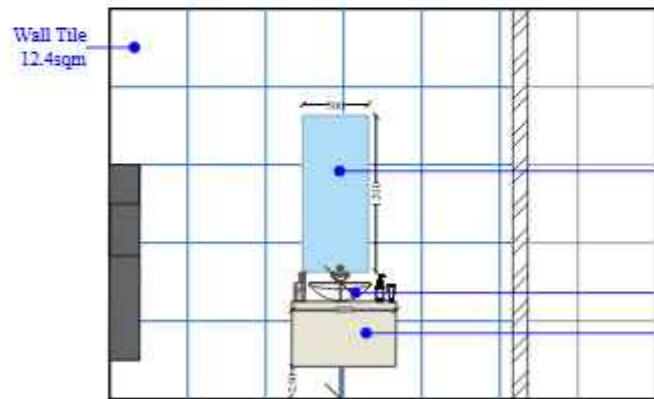


Wall Tile
12.4sqm

Mirror

New Basin

Cabinet

WALL-C (MALE)

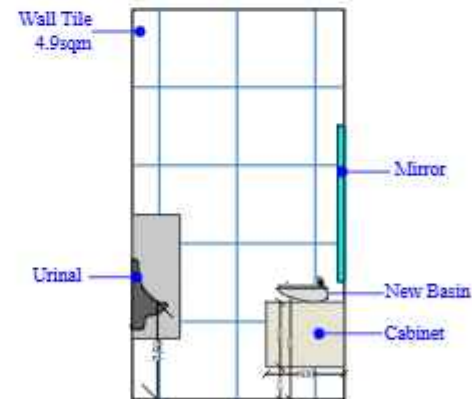

Wall Tile
4.9sqm

Mirror

Urinal

New Basin

Cabinet

WALL-D (MALE)

THIS DRAWING IS THE PROPERTY OF
SHALEEN CONSULTANTS AND IS
NOT TO BE COPIED OR USED
WITHOUT THEIR PRIOR PERMISSION.

NOTES :

• ALL DIMENSIONS SHALL BE CHECKED AND
CORRELATED WITH THE ARCHITECTURAL DRAWING
AND ANY AMBIGUITY SHALL BE IMMEDIATELY
REPORT TO THE NOTED U.O. OF THE ARCHITECT
CONSULTANT BEFORE COMMENCEMENT OF THE
WORK.

• ALL DIMENSIONS ARE IN CM UNLESS OTHERWISE
SPECIFIED.

Author:

PROJECT:

**IIM LUCKNOW STUDENT AFFAIR
OFFICE TOILET BLOCK**

DRAWING TITLE:

ELEVATION INTERIOR DRAWING



DRAWN BY	AYUSH
DATE	28-10-24
SCALE	1:100
DRG. NO.	ARCH1001

REV. NO.	DATE	REMARKS


CONSULTANTS




**SHALEEN
CONSULTANTS**

AR. PANKAJ MEHRA
AR. YATI KUMAR MEHRA


2nd Floor, Subhas Chandra Bose Road, Sector 10, Mayapuri, Lucknow
110 021, Station Plaza 1, Shimshada, Lucknow
E-Mail - info@shaleenconsultants.com
Contact No. : +91 9417020481 / +91 90868 52366

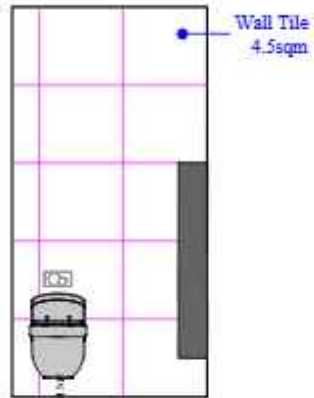


WALL-A(FEMALE)

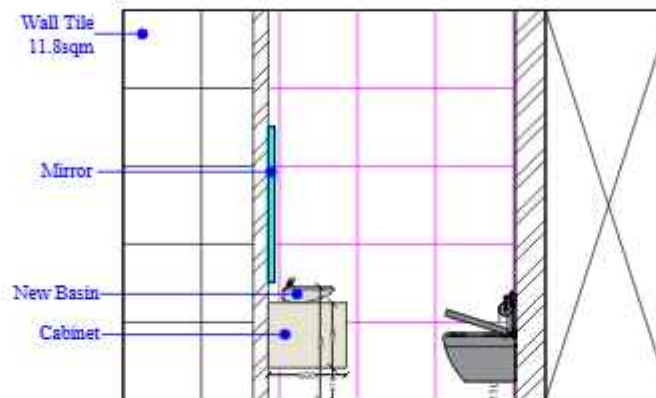

WALL-B(FEMALE)

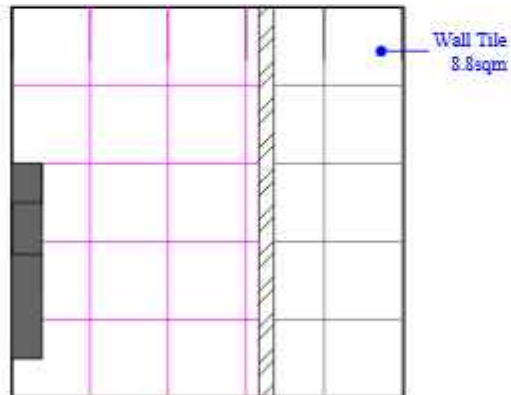

WALL-C(FEMALE)

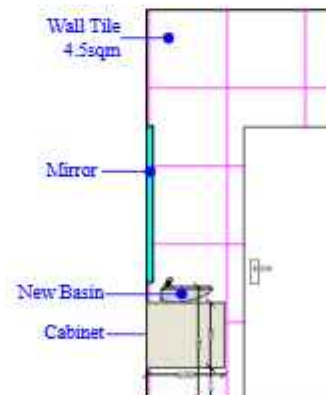

WALL-D(FEMALE)

THIS DRAWING IS THE PROPERTY OF
SHALEEN CONSULTANTS AND IS
NOT TO BE COPIED OR USED
WITHOUT THEIR PRIOR PERMISSION.

NOTES:

- ALL DIMENSIONS SHALL BE CHECKED AND CORRELATED WITH THE ARCHITECTURAL DRAWING AND ANY AMBIGUITY SHALL BE IMMEDIATELY REPORTED TO THE NOTED OF THE ARCHITECT / CONSULTANT BEFORE COMMENCEMENT OF THE WORK.
- ALL DIMENSIONS ARE IN METERS UNLESS OTHERWISE SPECIFIED.

Author:

PROJECT:

**IIM LUCKNOW, STUDENT AFFAIR
OFFICE, TOILET BLOCK**


DRAWING TITLE:

ELEVATION, INTERIOR DRAWING


	DRAWN BY	AYUSH
	DATE	28-10-24
	SCALE	1:100
	DRG. NO.	ARCH1001

REV. NO.	DATE	REMARKS


CONSULTANTS

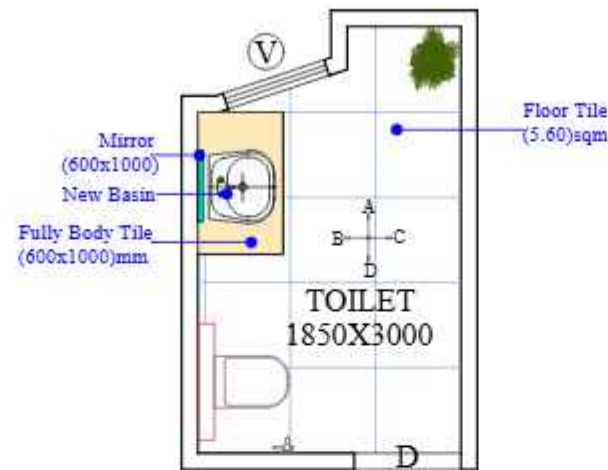

**FIRST FLOOR
CHAIRMAN BOARD
TOILET**

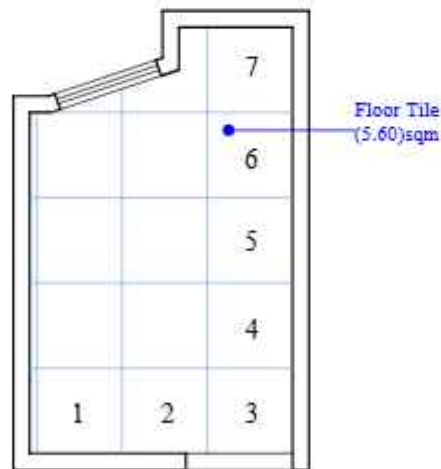

TILING PLAN

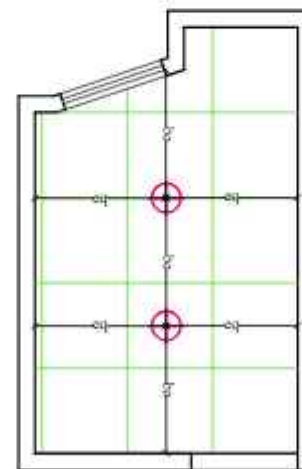

FALSE CEILING PLAN

THIS DRAWING IS THE PROPERTY OF
SHALEEN CONSULTANTS AND IS
NOT TO BE COPIED OR USED
WITHOUT THEIR PRIOR PERMISSION.

NOTES :

- ALL DIMENSIONS SHALL BE CHECKED AND CORRELATED WITH THE ARCHITECTURAL DRAWING AND ANY AMBIGUITY SHALL BE IMMEDIATELY BROUGHT TO THE NOTICE OF THE ARCHITECT / CONSULTANT BEFORE COMMENCEMENT OF THE WORK.
- ALL DIMENSIONS ARE IN MM UNLESS OTHERWISE SPECIFIED

CL-0007

PROJECT :

**IIM_LUCKNOW_SAMADHAN
BUILDING_CHAIRMAN BOARD
TOILETBLOCK**

DRAWING TITLE :

**FIRST FLOOR PLAN, TILING,
FALSE CEILING LAYOUT PLAN**



DRAWN BY	SUDHANSHU
DATE	29-10-2024
SCALE	1:100
DRG. NO.	ARC/FLOOR


REV. NO.	DATE	REMARKS

CONSULTANTS




**SHALEEN
CONSULTANTS**
 AR. RAHMAN WAGHARA
 AR. YATI KUMAR MISHRA


2nd Floor, Ashoka's Plaza-1, Sector-01, Mayapuri, Lucknow
 222, Skyline Plaza -1, Mayapuri Golf City -1, Lucknow
 E-Mail : info.shaleenconsultants@gmail.com
 Contact No : 91 9177920880 / 91 8868032308

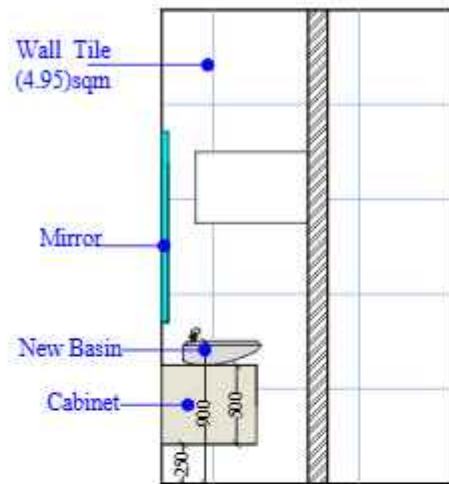


WALL-A

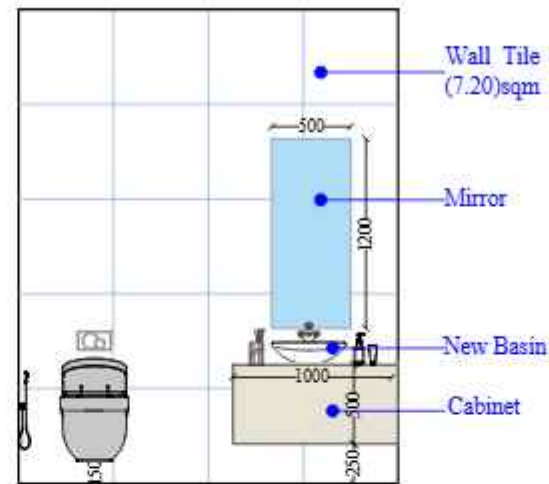

WALL-B

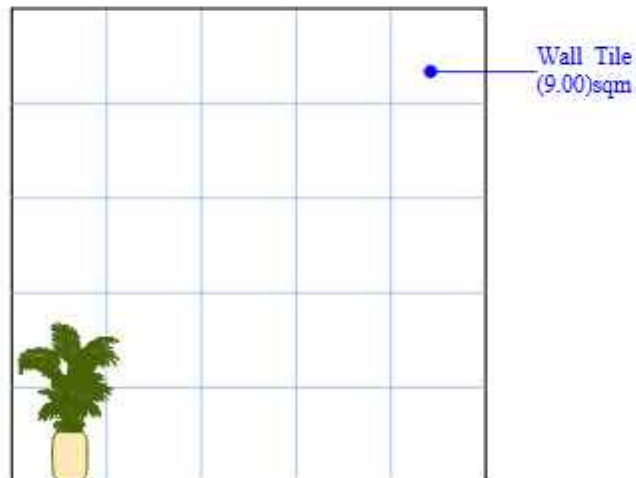

WALL-C

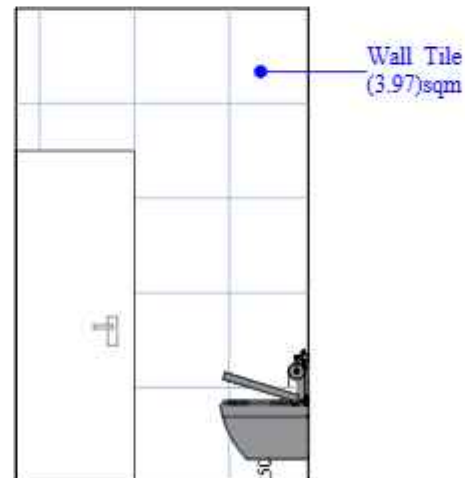

WALL-D

THIS DRAWING IS THE PROPERTY OF
SHALEEN CONSULTANTS AND IS
NOT TO BE COPIED OR USED
WITHOUT THEIR PRIOR PERMISSION.

NOTES :

- ALL DIMENSIONS SHALL BE CHECKED AND CORRELATED WITH THE ARCHITECTURAL DRAWING AND ANY AMBIGUITY SHALL BE IMMEDIATELY BROUGHT TO THE NOTICE OF THE ARCHITECT / CONSULTANT BEFORE COMMENCEMENT OF THE WORK.
- ALL DIMENSIONS ARE IN MM UNLESS OTHERWISE SPECIFIED

CL-0007

PROJECT:
IIM LUCKNOW SAMADHAN
BUILDING CHAIRMAN BOARD
TOILETBLOCK


DRAWING TITLE:
ELEVATION_INTERIOR
DRAWING

	DRAWN BY	SUDHANSHU
	DATE	29-10-2024
	SCALE	1:100
	DRG. NO.	ARC/1001

REV. NO.	DATE	REMARKS

CONSULTANTS

SHALEEN CONSULTANTS
AR. RAHMAN BIGHRA
AR. YATI KUMAR BIGHRA
Draf Floor, Ashoka's Plaza-V, Sector-01, Mayapuri, Lucknow
112, Skyline Plaza -V, Shastri Gali City -1, Lucknow
E-Mail : info.shaleenconsultants@gmail.com
Contact No : 981 9177920880 / 981 8886032308

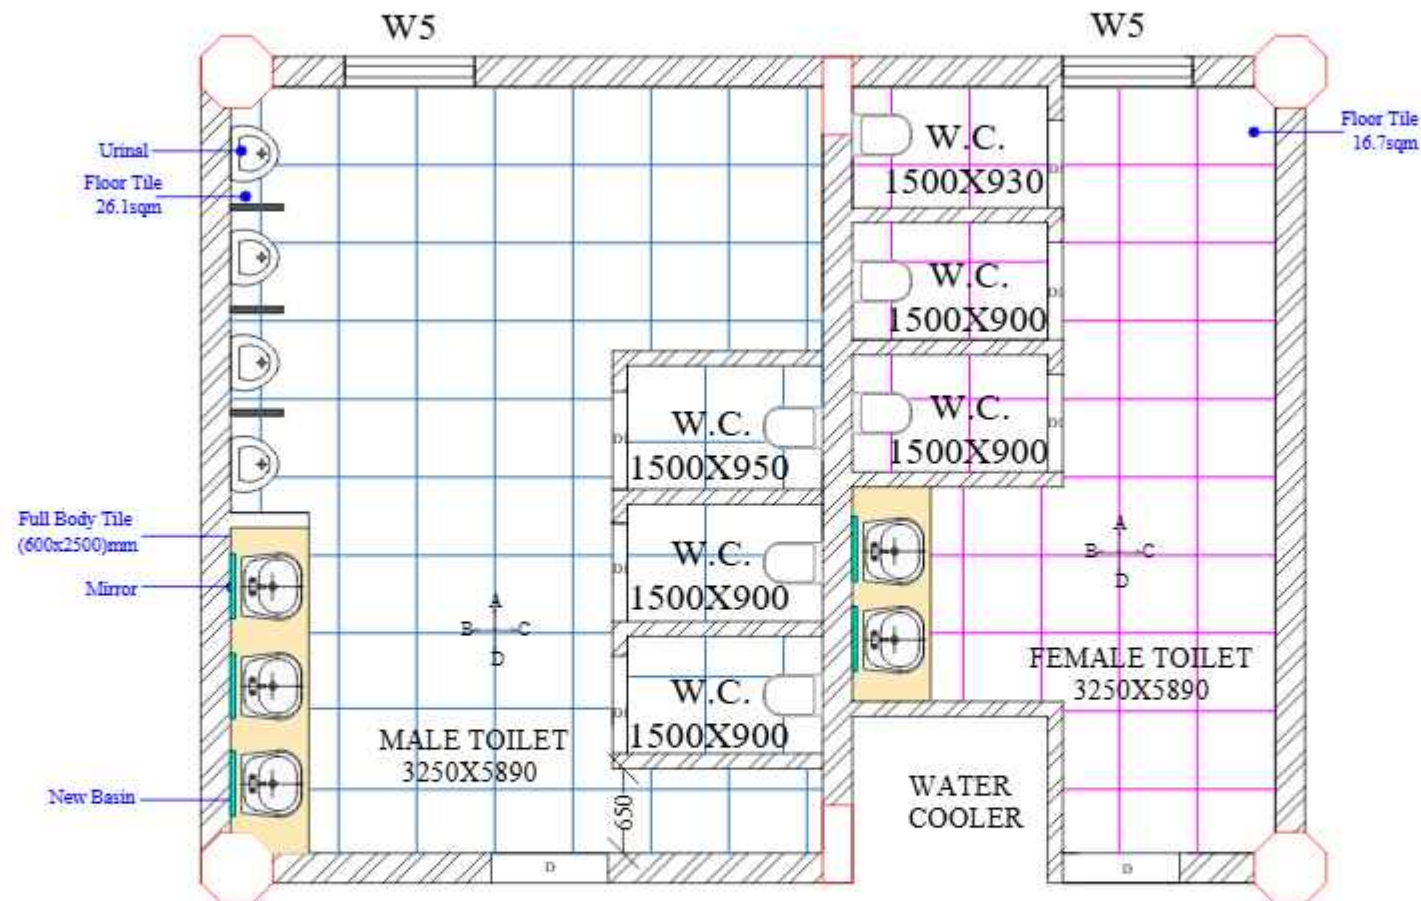

EXISTING PLAN LAYOUT

THIS DRAWING IS THE PROPERTY OF
SHALEEN CONSULTANTS AND IS
NOT TO BE COPIED OR USED
WITHOUT THEIR PRIOR PERMISSION.

NOTES:

- ALL DIMENSIONS SHALL BE CHECKED AND CORRELATED WITH THE ARCHITECTURAL DRAWING AND ANY AMBIGUITY SHALL BE IMMEDIATELY REPORTED TO THE ARCHITECT/CONSULTANT BEFORE COMMENCEMENT OF THE WORK.
- ALL DIMENSIONS ARE IN M UNLESS OTHERWISE SPECIFIED.

Location:

PROJECT:

**IIMLUCKNOW BG1 FIRST
FLOOR_ TOILETBLOCK-1st**

DRAWING TITLE:


EXISTING PLAN LAYOUT



DRAWN BY	AYUSH
DATE	28-10-24
SCALE	1:100
DRG NO.	ARCH1001

REV. NO.	DATE	REMARKS

CONSULTANTS

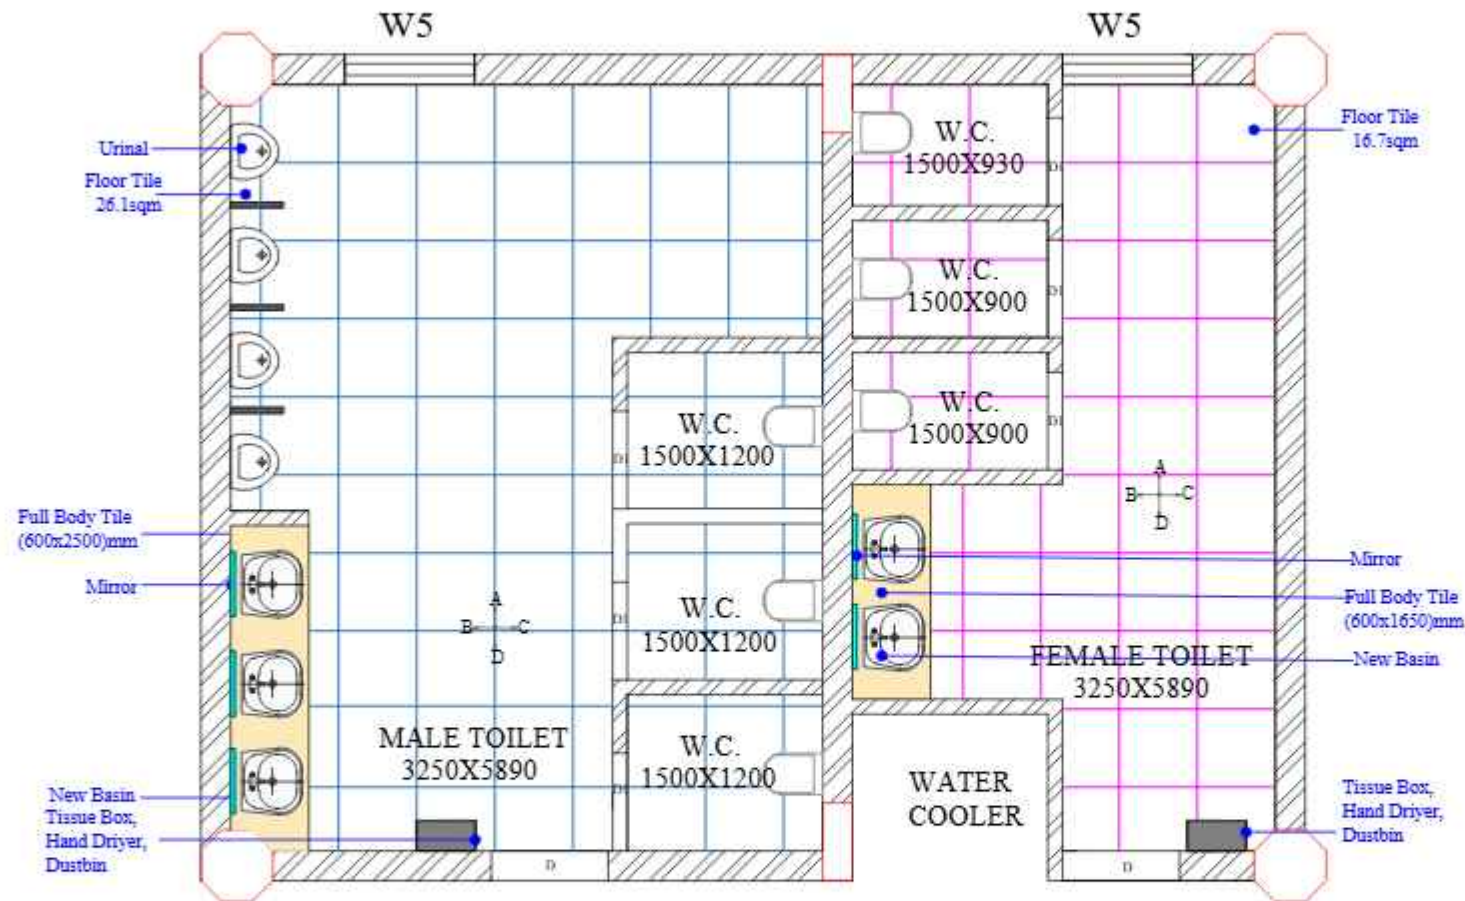

PROPOSED PLAN LAYOUT

THIS DRAWING IS THE PROPERTY OF
SHALEEN CONSULTANTS AND IS
NOT TO BE COPIED OR USED
WITHOUT THEIR PRIOR PERMISSION.

NOTES:

- ALL DIMENSIONS SHALL BE CHECKED AND CORRELATED WITH THE ARCHITECTURAL DRAWING AND ANY AMBIGUITY SHALL BE IMMEDIATELY REPORTED TO THE ARCHITECT/CONSULTANT BEFORE COMMENCEMENT OF THE WORK.
- ALL DIMENSIONS ARE IN M UNLESS OTHERWISE SPECIFIED.

Author:

PROJECT:

**IMLUCKNOW BG2 FIRST
FLOOR_ TOILETBLOCK-1st**

DRAWING TITLE:

PROPOSED PLAN LAYOUT



DRAWN BY	AYUSH
DATE	28-10-24
SCALE	1:100
DRG NO.	ARCH1001


REV. NO.	DATE	REMARKS

CONSULTANTS



**SHALEEN
CONSULTANTS**

MR. TANVIR MISHRA
MR. YASH KUMAR MISHRA
102, Station Plaza - 1, Shikhar Park City, Lucknow
E-Mail - info@shaleenconsultants.com
Contact No. : +91 9670004811 / +91 9686411006

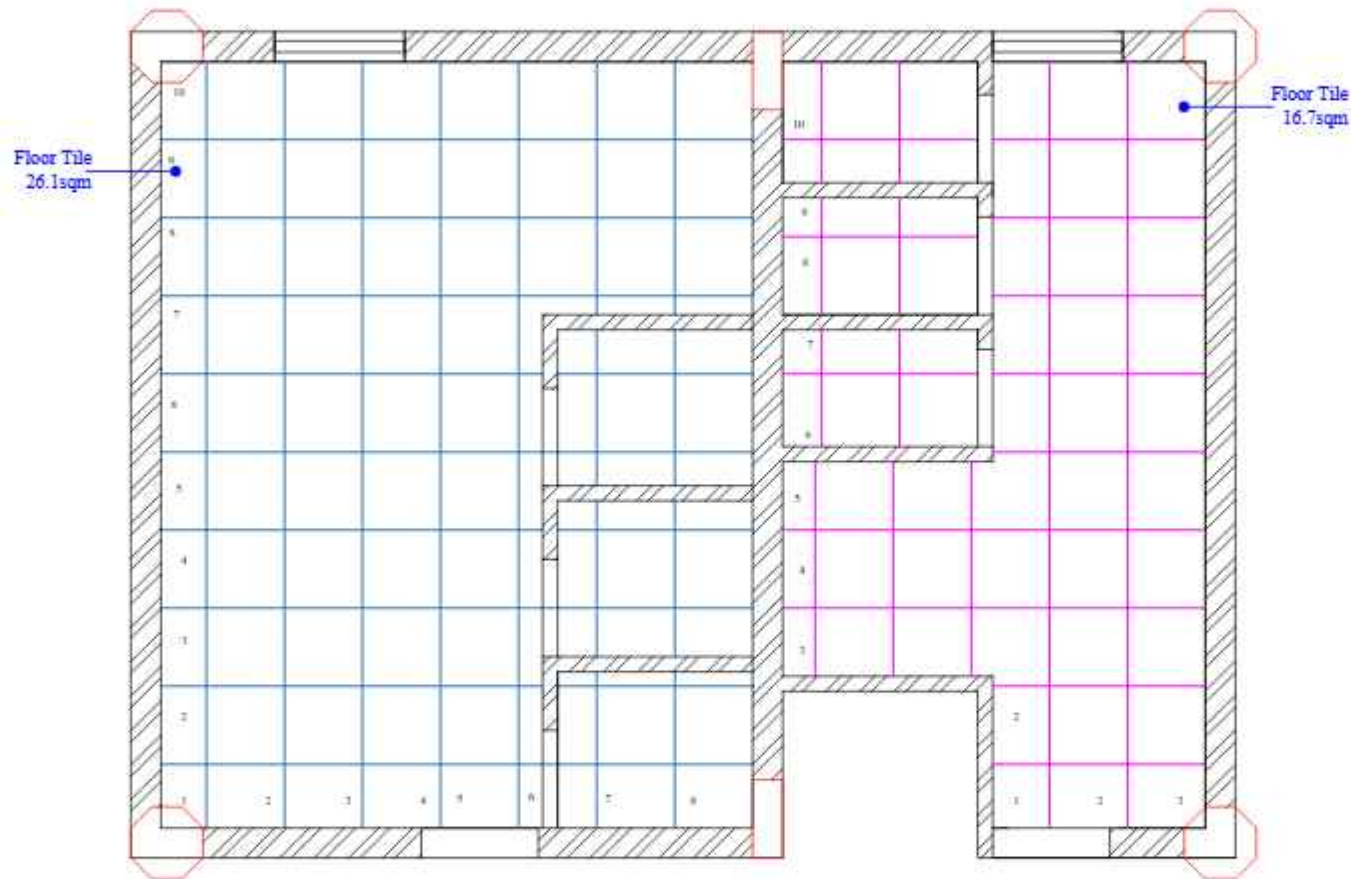

TILING LAYOUT

THIS DRAWING IS THE PROPERTY OF
SHALEEN CONSULTANTS AND IS
NOT TO BE COPIED OR USED
WITHOUT THEIR PRIOR PERMISSION.

NOTES:

• ALL DIMENSIONS SHALL BE CHECKED AND
CORRELATED WITH THE ARCHITECTURAL DRAWING
AND ANY AMBIGUITY SHALL BE IMMEDIATELY
REPORT TO THE NOTED U.O. THE ARCHITECT
CONSULTANT BEFORE COMMENCEMENT OF THE
WORK.

• ALL DIMENSIONS ARE IN METERS UNLESS OTHERWISE
SPECIFIED.

Location:

PROJECT:

**IIM LUCKNOW BG2 FIRST
FLOOR TOILET BLOCK-1st**

DRAWING TITLE:

TILING LAYOUT



DRAWN BY	AYUSH
DATE	28-10-24
SCALE	1:100
DRG NO.	ARCHD01

REV. NO.	DATE	REMARKS


CONSULTANTS



**SHALEEN
CONSULTANTS**

MR. PAVAN MEHRA
MR. YATI KUMAR MEHRA

1st Floor, Ashoka 1st Phase 1, Sector M, Mayapuri, Lucknow
112, Station Place 1, Shimshani, Lucknow
E-Mail: info@shaleenconsultants.com
Contact No.: +91 9617000001 | +91 9086811000

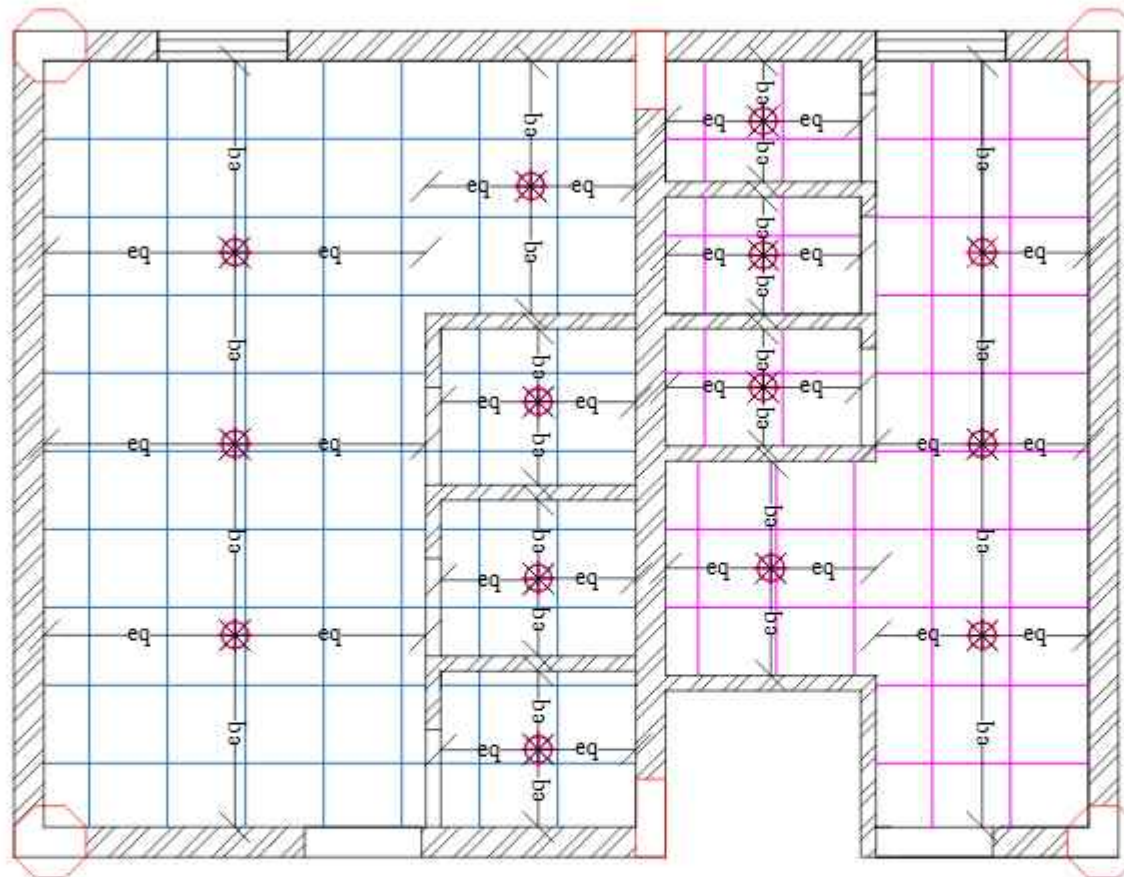

FALSE CEILING LAYOUT

THIS DRAWING IS THE PROPERTY OF
SHALEEN CONSULTANTS AND IS
NOT TO BE COPIED OR USED
WITHOUT THEIR PRIOR PERMISSION.

NOTES:

• ALL DIMENSIONS SHALL BE CHECKED AND
CORRELATED WITH THE ARCHITECTURAL DRAWING
AND ANY AMBIGUITY SHALL BE IMMEDIATELY
REPORT TO THE NOTED U.O. OF THE ARCHITECT/
CONSULTANT BEFORE COMMENCEMENT OF THE
WORK.

• ALL DIMENSIONS ARE IN METERS UNLESS OTHERWISE
SPECIFIED.

Author:

PROJECT:

**IIM LUCKNOW BG-2 FIRST
FLOOR TOILET BLOCK-1st**

DRAWING TITLE:

FALSE CEILING LAYOUT



DRAWN BY	AYUSH
DATE	28-10-24
SCALE	1:100
DRG NO.	ARCHD01

REV. NO.	DATE	REMARKS

CONSULTANTS

**SHALEEN
CONSULTANTS**
AR. PAVAN MEHRA
AR. YATI KUMAR MEHRA
2nd Floor, Subhas Chandra Bose Road, Sector 10, Mayapuri, Lucknow
110 028, Uttar Pradesh | India
E-Mail: info@shaleenconsultants.com
Contact No.: +91 9617000001 | +91 90868 52006

THIS DRAWING IS THE PROPERTY OF
SHALEEN CONSULTANTS AND IS
NOT TO BE COPIED OR USED
WITHOUT THEIR PRIOR PERMISSION

NOTES:

- ALL DIMENSIONS SHALL BE CHECKED AND CORRELATED WITH THE ARCHITECTURAL DRAWING AND ANY AMBIGUITY SHALL BE IMMEDIATELY REPORT TO THE NOVA (OR THE ARCHITECT) IMMEDIATELY BEFORE COMMENCEMENT OF THE WORK.
- ALL DIMENSIONS ARE IN M UNLESS OTHERWISE SPECIFIED

CLIENT

PROJECT

**IIM LUCKNOW BG-2 FIRST
FLOOR_ TOILETBLOCK-1st**

DRAWING TITLE


ELEVATION INTERIOR DRAWING




DRAWN BY	AYUSH
DATE	28-10-24
SCALE	1:100
DWG. NO.	ARCH001

REV. NO	DATE	REMARKS


CONSULTANTS

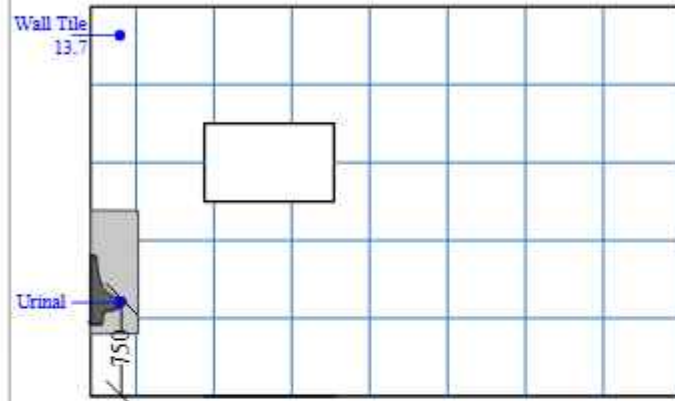


WALL-A(MALE)

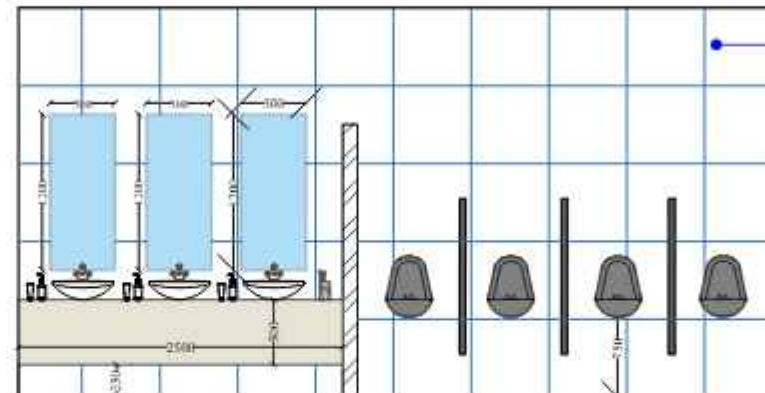


WALL-B(MALE)

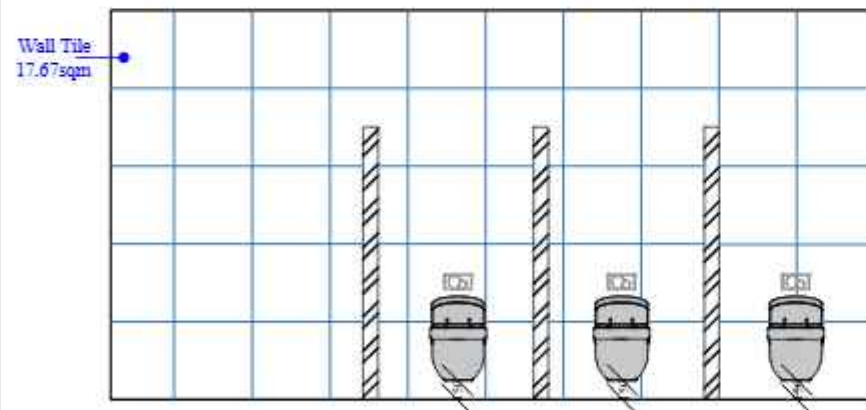

WALL-C(MALE)

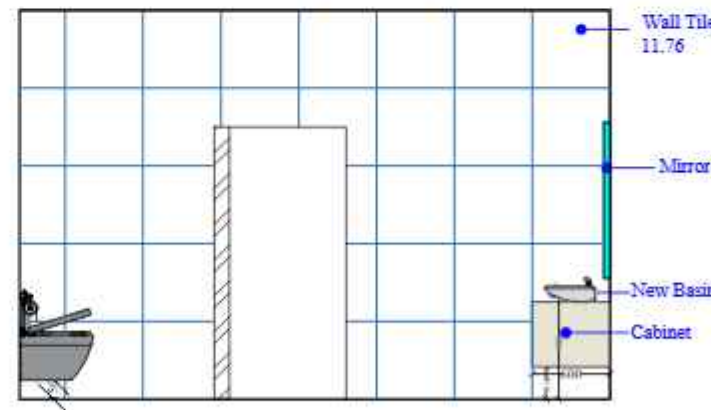


WALL-D(MALE)

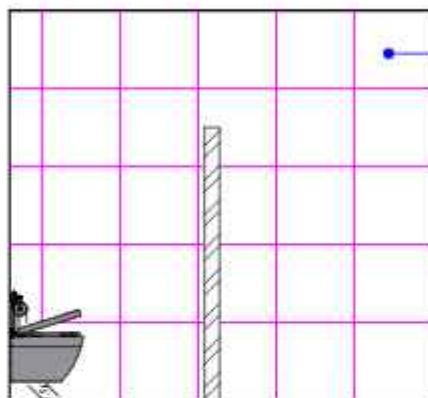

WALL-A(FEMALE)


Wall Tile
9.50sqm

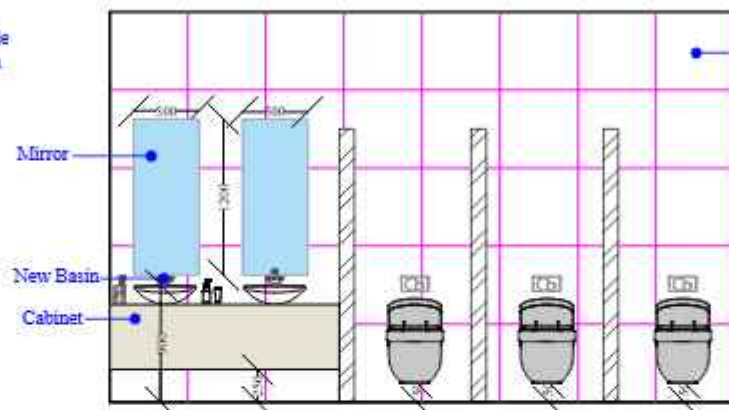


WALL-B(FEMALE)

Wall Tile
14.52sqm

Wall Tile
17.7sqm

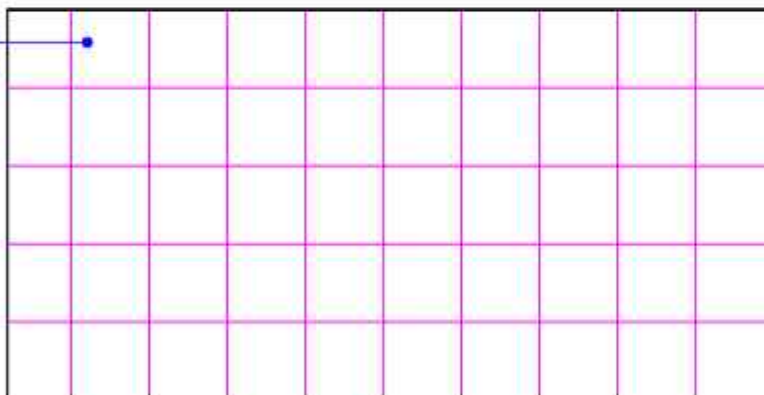

WALL-C(FEMALE)

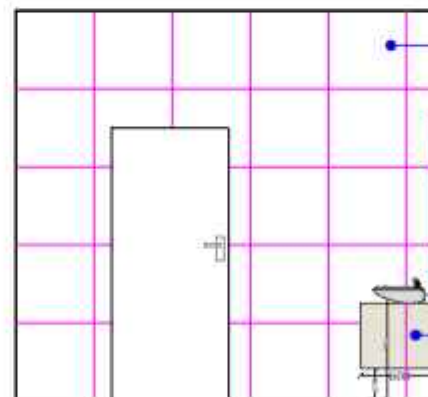

WALL-D(FEMALE)

Wall Tile
7.86 sqm

THIS DRAWING IS THE PROPERTY OF
SHALEEN CONSULTANTS AND IS
NOT TO BE COPIED OR USED
WITHOUT THEIR PRIOR PERMISSION.

NOTES:

• ALL DIMENSIONS SHALL BE CHECKED AND
CORRELATED WITH THE ARCHITECTURAL DRAWING
AND ANY AMBIGUITY SHALL BE IMMEDIATELY
REPORT TO THE NOTED U OF THE ARCHITECT
CONSULTANT BEFORE COMMENCEMENT OF THE
WORK.

• ALL DIMENSIONS ARE IN CM UNLESS OTHERWISE
SPECIFIED.

Author:

PROJECT:

IMLUCKNOW BG2 FIRST
FLOOR_TOILETBLOCK-1st

DRAWING TITLE:

ELEVATION INTERIOR DRAWING



DRAWN BY	AYUSH
DATE	28-10-24
SCALE	1:100
DRG NO.	ARCH1001


REV. NO.	DATE	REMARKS

CONSULTANTS




WALL A (MALE)


WALL D (MALE)

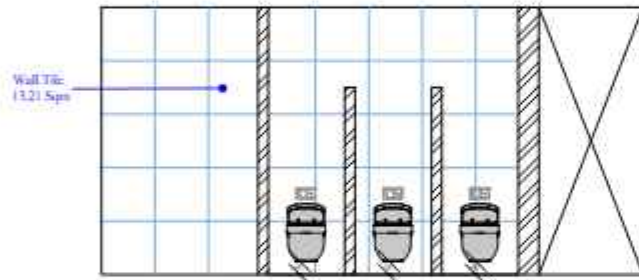

WALL B (MALE)

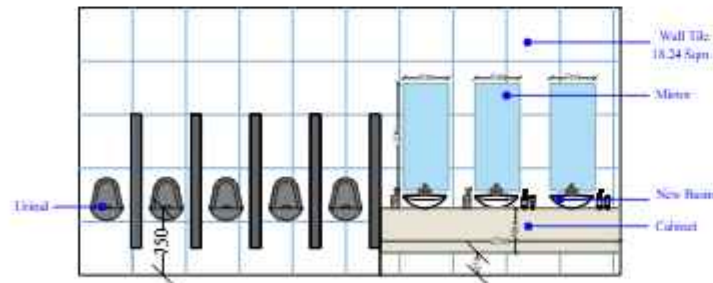


WALL C (MALE)

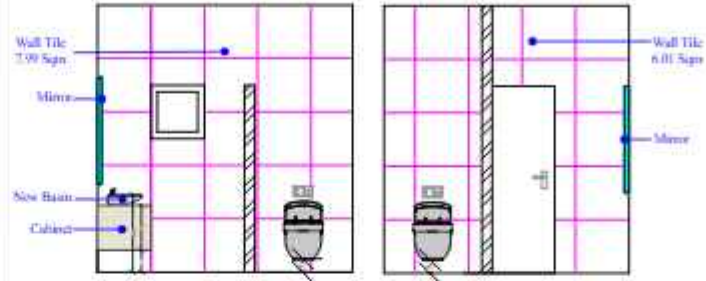


WALL A (FEMALE)

WALL D (FEMALE)

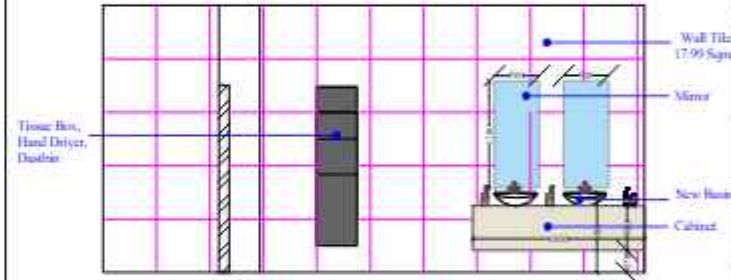

WALL B (FEMALE)

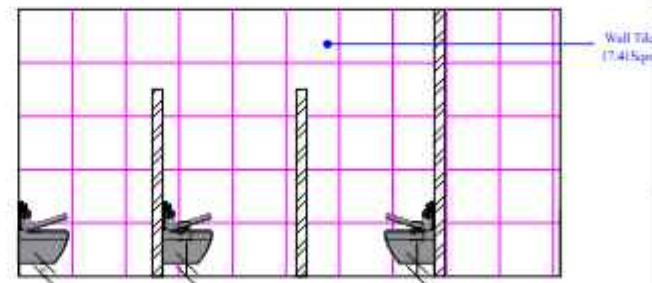

WALL C (FEMALE)

THIS DRAWING IS THE PROPERTY OF
SHALEEN CONSULTANTS AND IS
NOT TO BE COPIED OR USED
WITHOUT THEIR PRIOR PERMISSION.

NOTES:

• ALL DIMENSIONS SHALL BE CHECKED AND
CORRELATED WITH THE ARCHITECTURAL DRAWING
AND ANY AMBIGUITY SHALL BE IMMEDIATELY
BOUGHT TO THE NOTICE OF THE ARCHITECT/
CONSULTANT BEFORE COMMENCEMENT OF THE
WORK.

• ALL DIMENSIONS ARE TO BE EXTERIOR UNLESS
SPECIFIED.

Project:

PROJECT:
JIM LUCKNOW BG-1, GROUND FLOOR
TOILET BLOCK-1st

DRAWING TITLE:

ELEVATION INTERIOR DRAWING



DRAWN BY	AJFET
DATE	28-10-24
SCALE	1:100
DRG NO.	ABC31001

REV. NO.	DATE	REMARKS

CONSULTANTS

SHALEEN CONSULTANTS
AR. PAVAN MEHRA
AR. YATI KUMAR MEHRA
1st Floor, Subrata (Phase I), Sector M, Mayapuri, Lucknow
112, Shiksha Phase - I, Shiksha Park City, Lucknow
E-Mail: info@shaleenconsultants.com
Contact No.: +91 9617620481 / +91 9616811006